



計画平面図 1/50

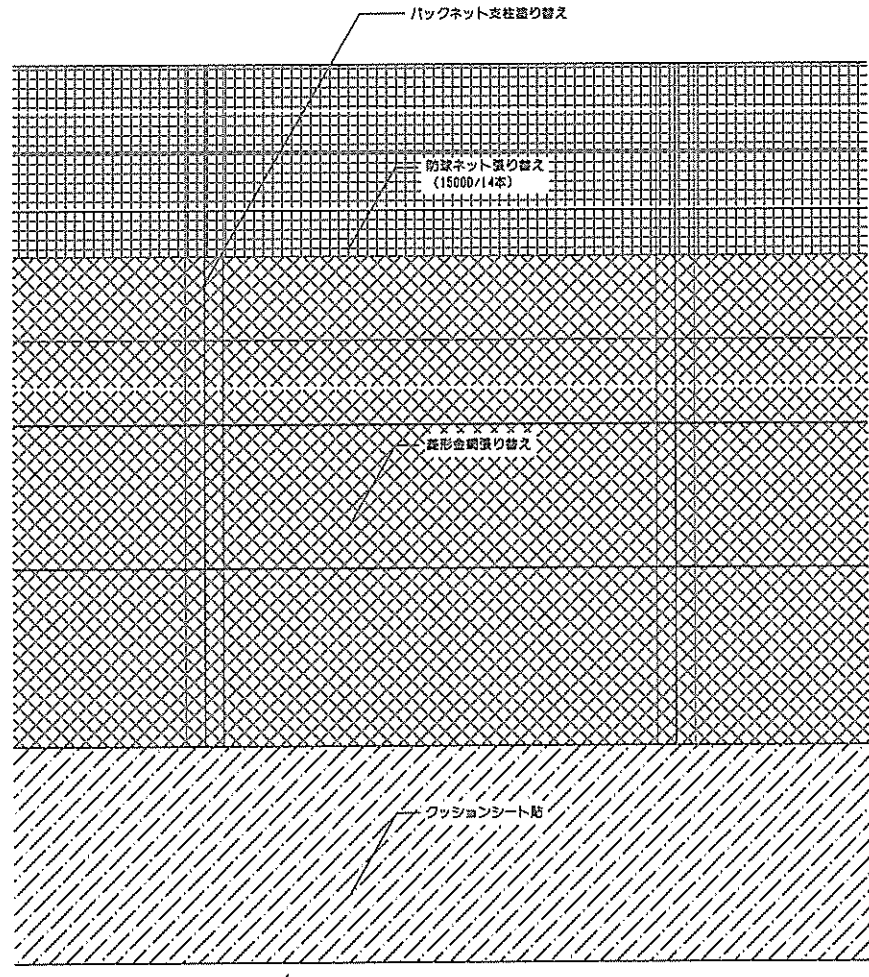

展開図 1/20

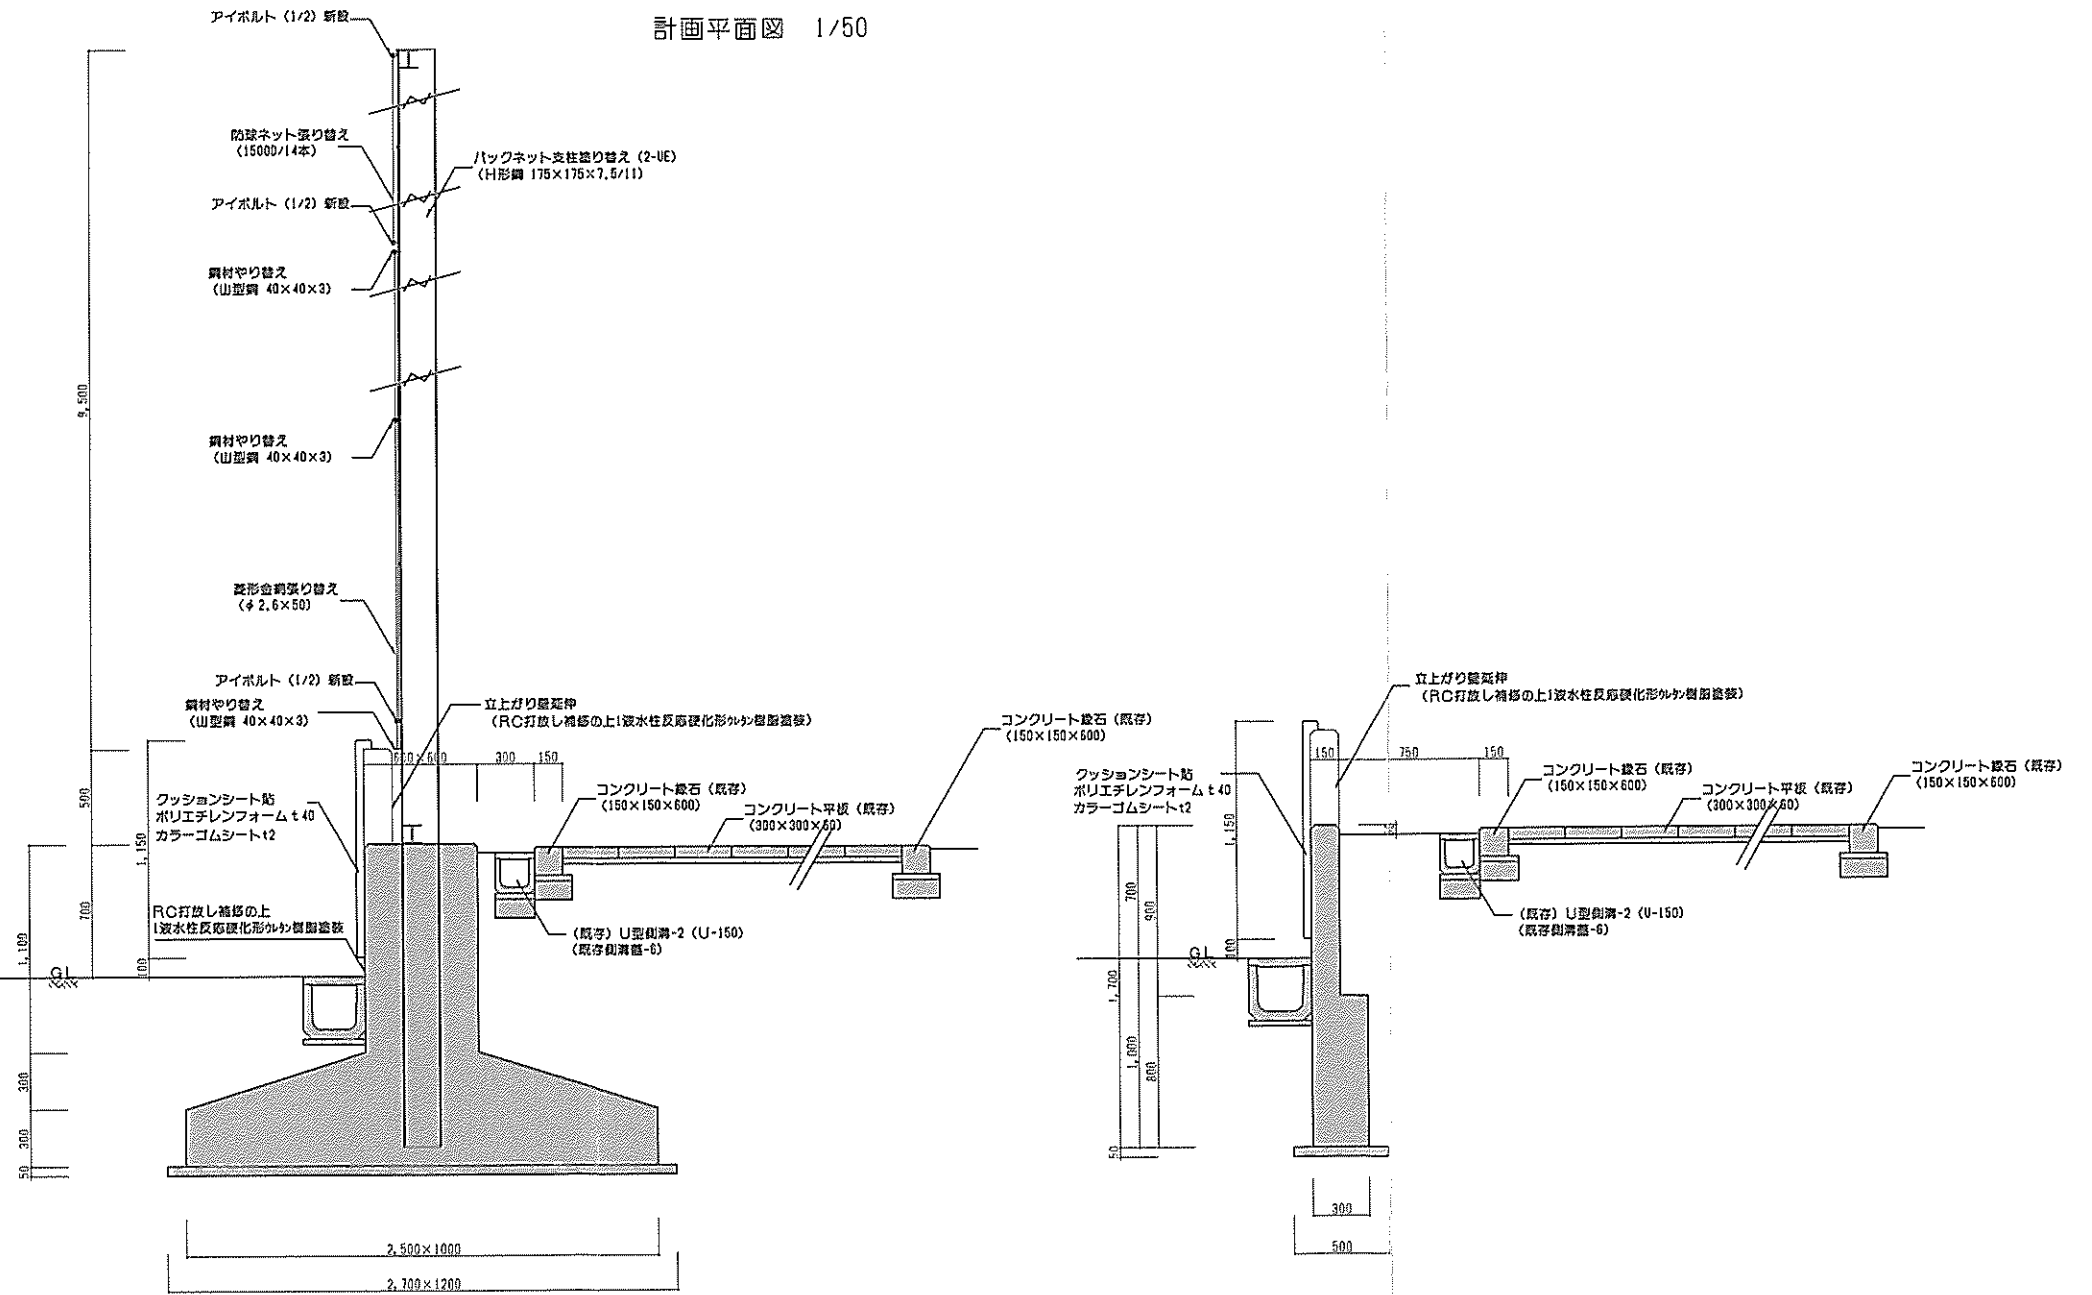

計画F1断面図 1/20

計画F2断面図 1/20

