




# 中町「道の駅」 全体レイアウト

計画平面図

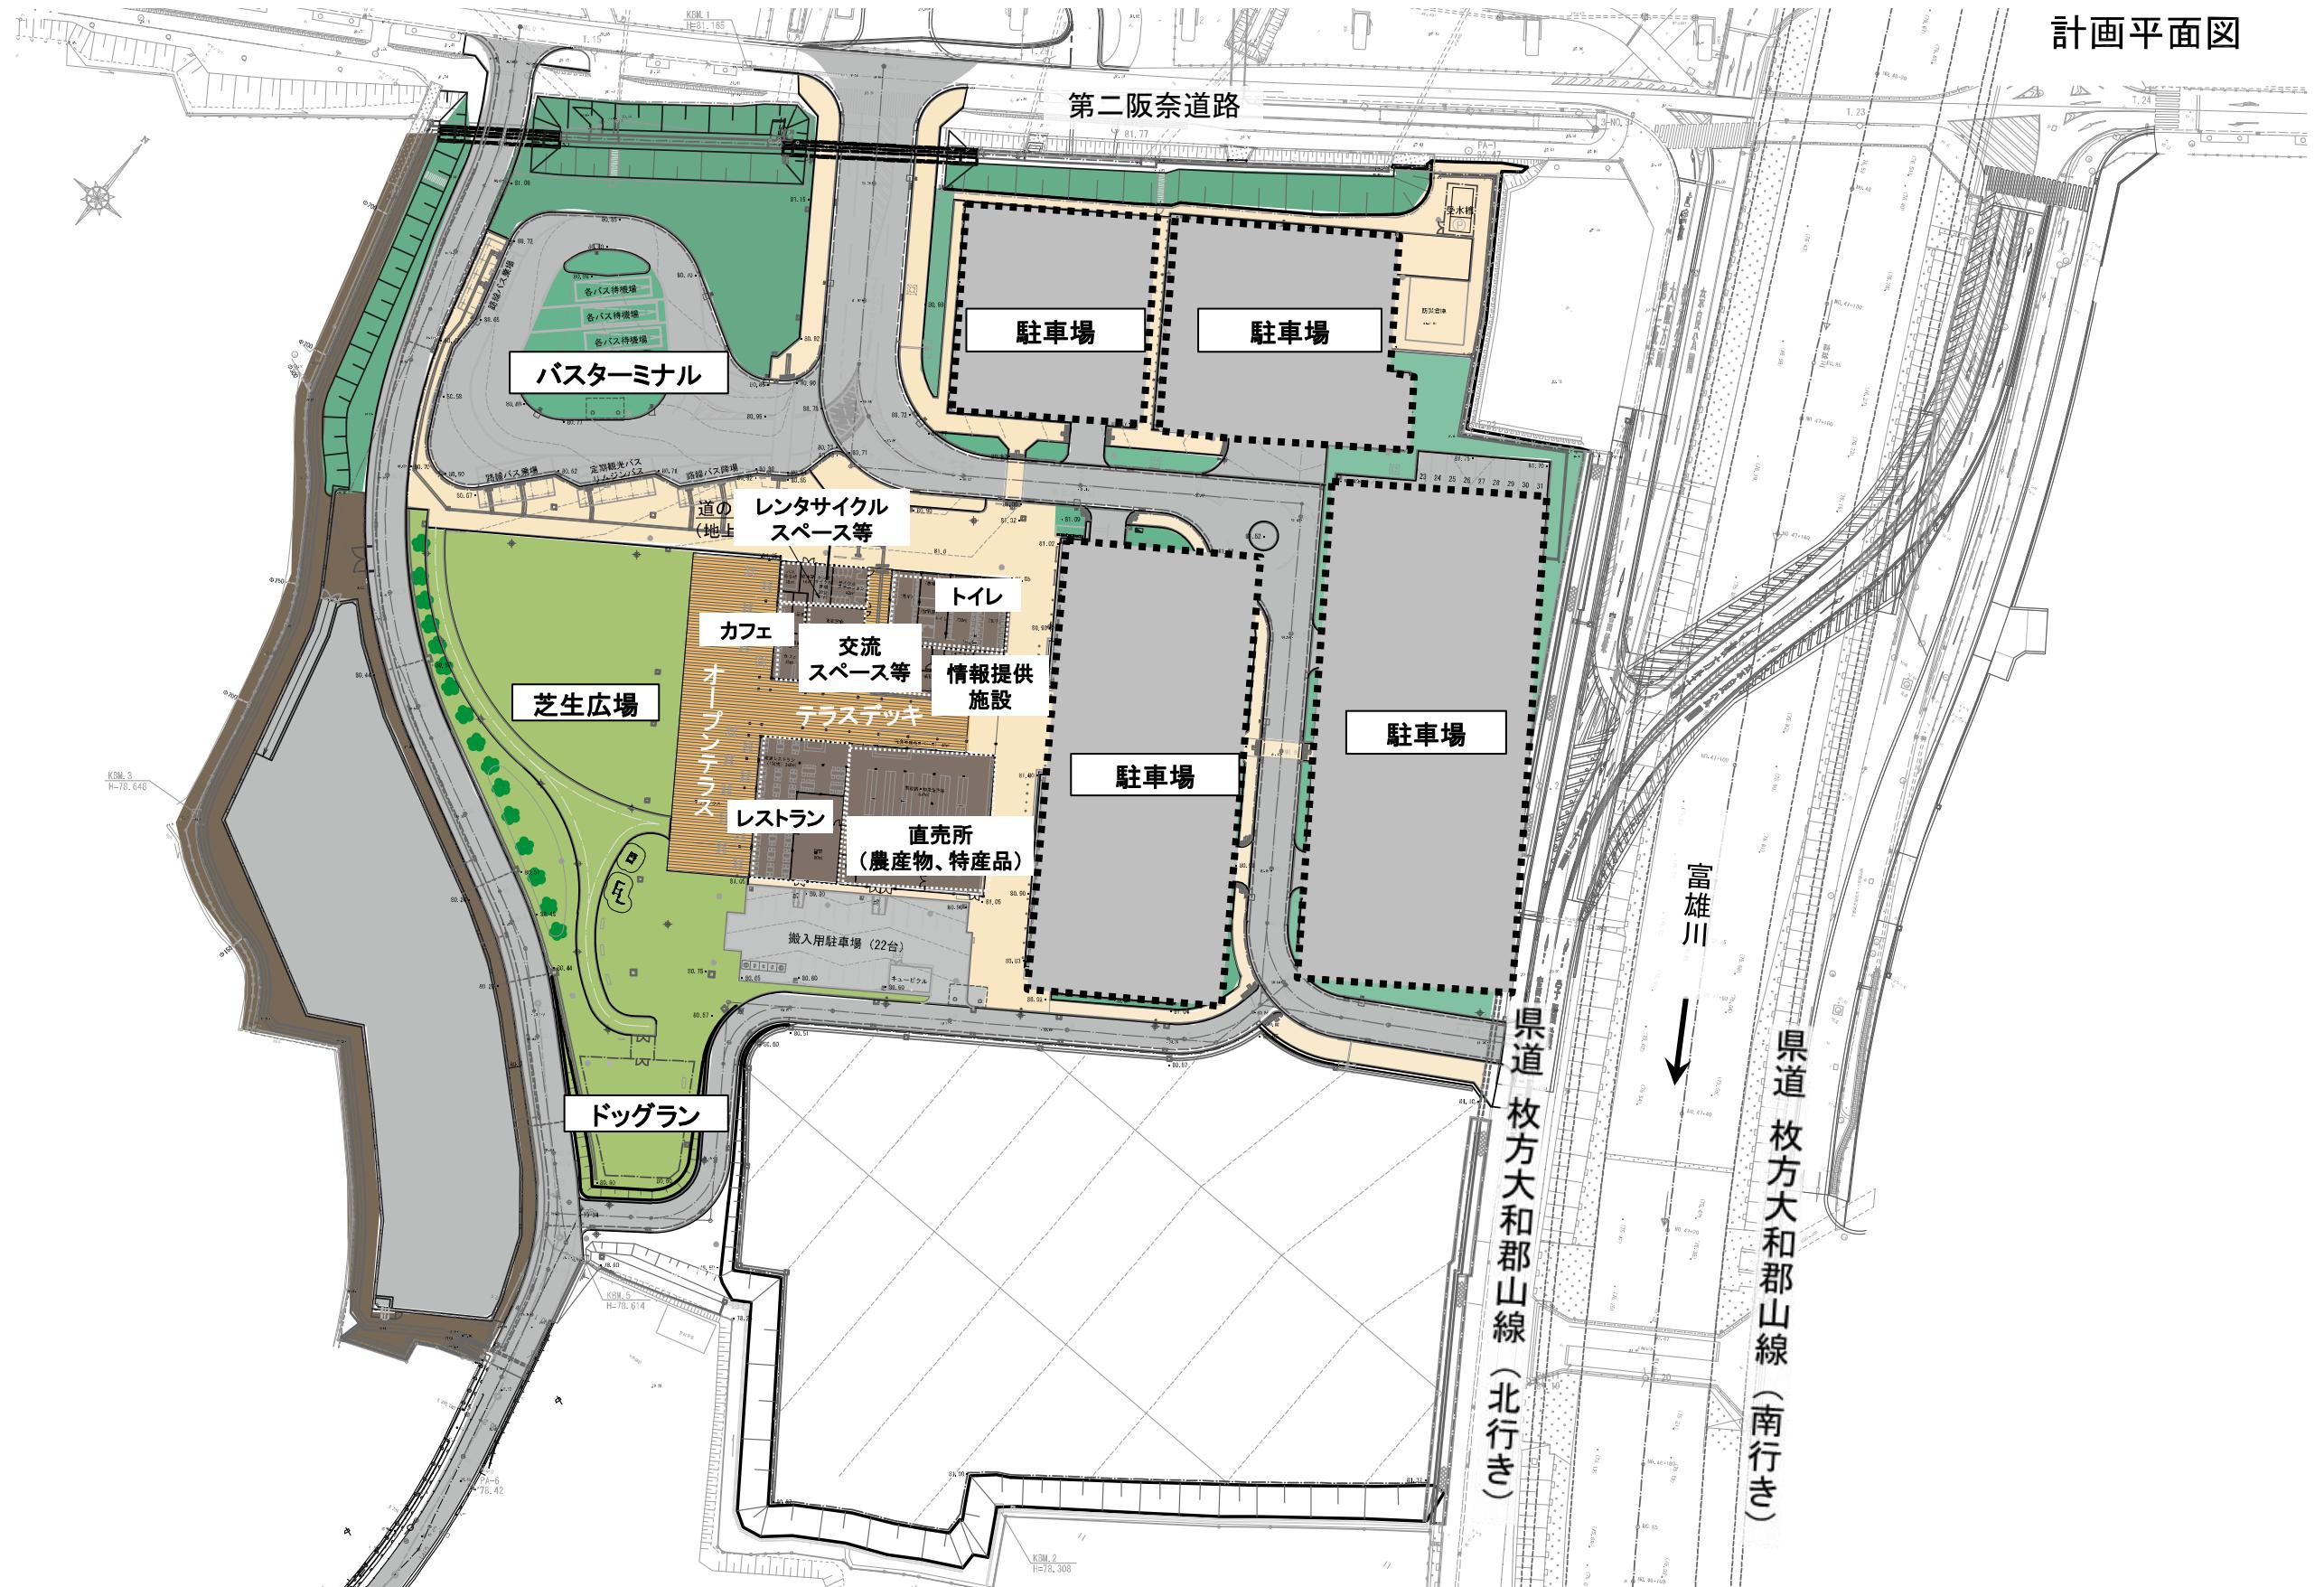




# 「中町」道の駅建築計画平面図

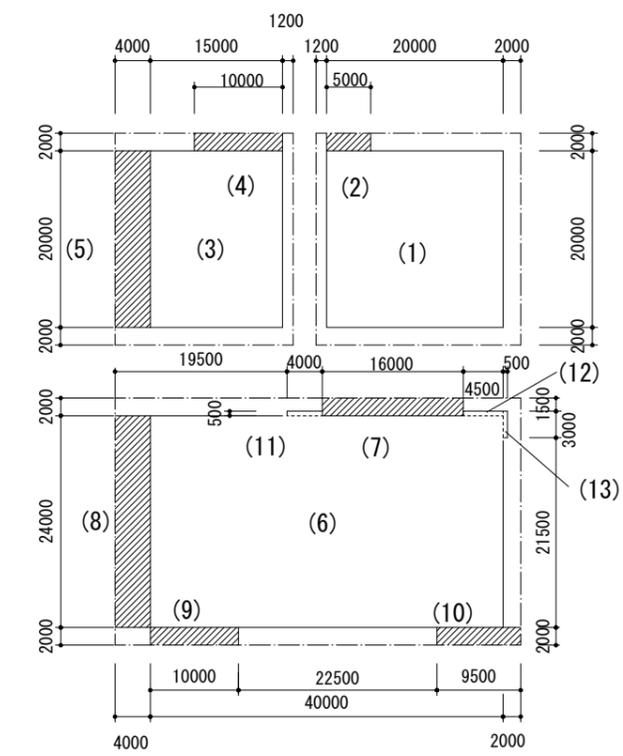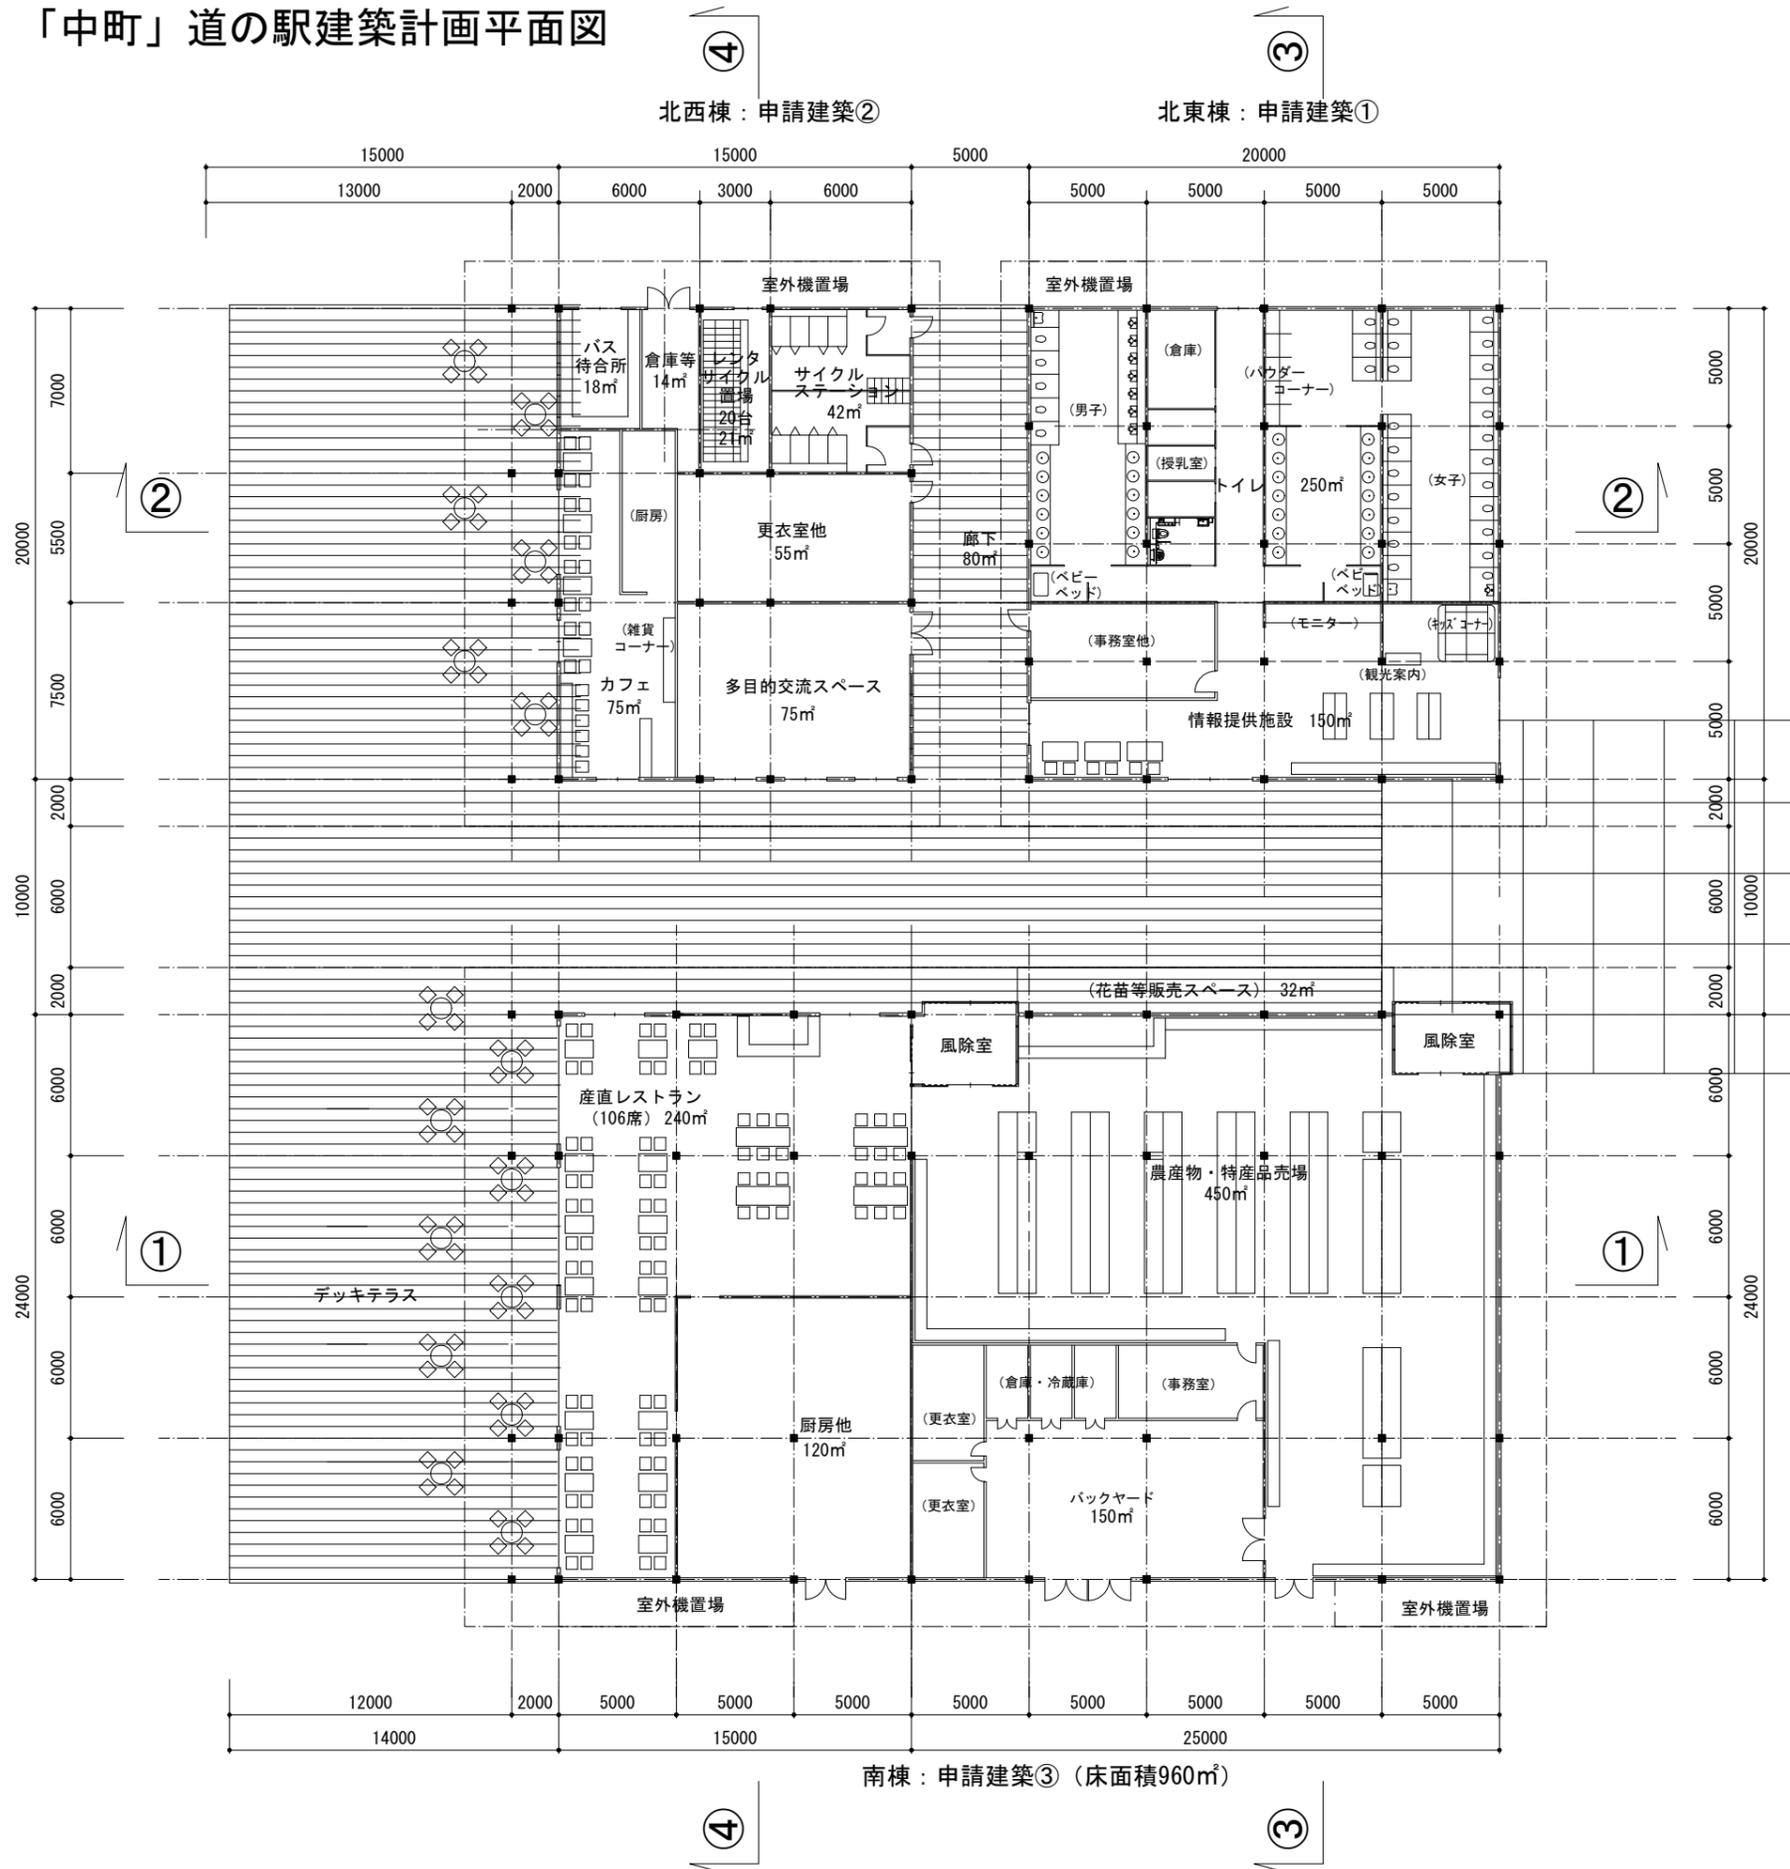

床面積

(1)	20.00m × 20.00m = 400.00m <sup>2</sup>
(2)	5.00m × 2.00m = 10.00m <sup>2</sup>
計	410.00m <sup>2</sup>
(3)	15.00m × 20.00m = 300.00m <sup>2</sup>
(4)	10.00m × 2.00m = 20.00m <sup>2</sup>
(5)	4.00m × 20.00m = 80.00m <sup>2</sup>
計	400.00m <sup>2</sup>
(6)	40.00m × 24.00m = 960.00m <sup>2</sup>
(7)	16.00m × 2.00m = 32.00m <sup>2</sup>
(8)	4.00m × 24.00m = 96.00m <sup>2</sup>
(9)	10.00m × 2.00m = 20.00m <sup>2</sup>
(10)	9.50m × 2.00m = 19.00m <sup>2</sup>
(11)	4.00m × 0.50m = 2.00m <sup>2</sup>
(12)	4.50m × 0.50m = 2.25m <sup>2</sup>
(13)	3.00m × 0.50m = 1.50m <sup>2</sup>
計	1132.75m <sup>2</sup>

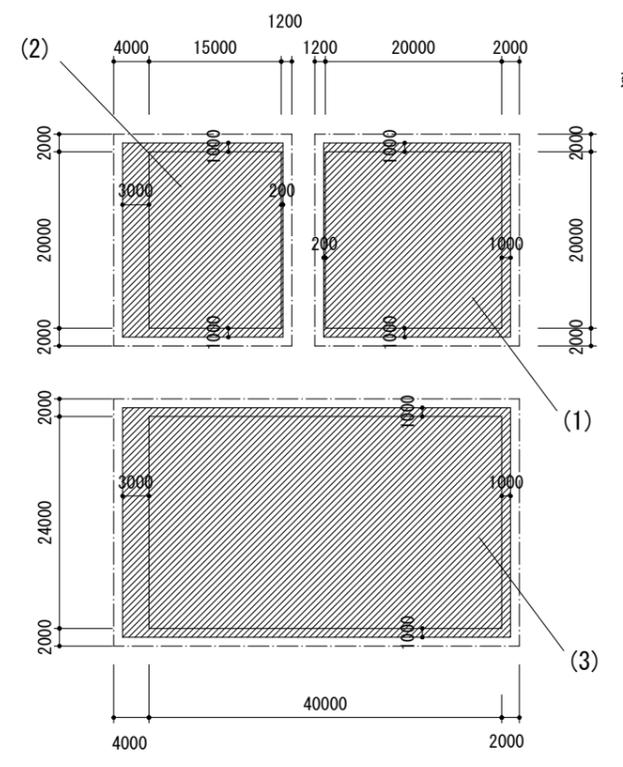


建築面積

(1)	21.20m × 22.00m = 466.40m <sup>2</sup>
(2)	18.20m × 22.00m = 400.40m <sup>2</sup>
(3)	44.00m × 26.00m = 1144.00m <sup>2</sup>

※本図面は開発（建築）行為事前協議図面の抜粋。

# 防災倉庫建築計画図

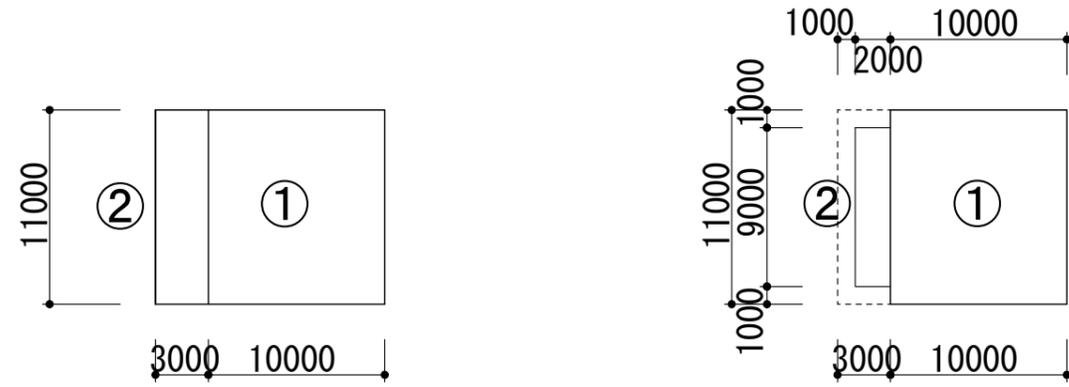


## 床面積

①	10.00m × 11.00m = 110.00m <sup>2</sup>
②	3.00m × 11.00m = 33.00m <sup>2</sup>
計	143.00m <sup>2</sup>


## 建築面積

①	10.00m × 11.00m = 110.00m <sup>2</sup>
②	9.00m × 2.00m = 18.00m <sup>2</sup>
計	128.00m <sup>2</sup>


平面図

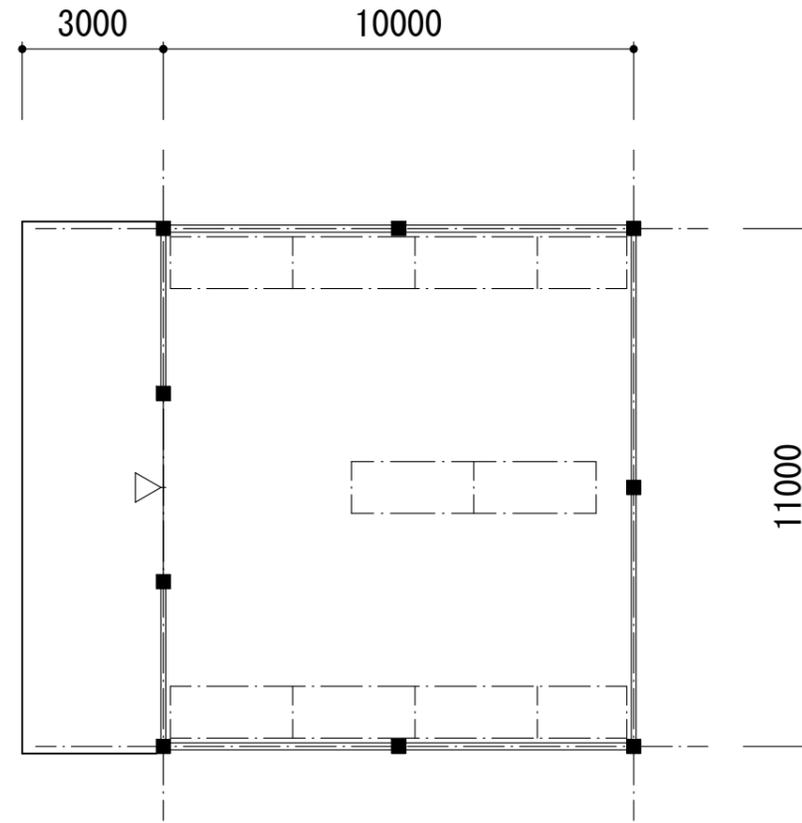



北側立面図

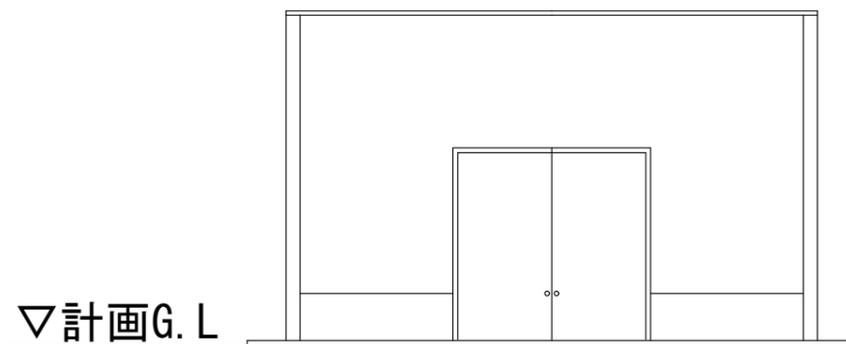


西側立面図

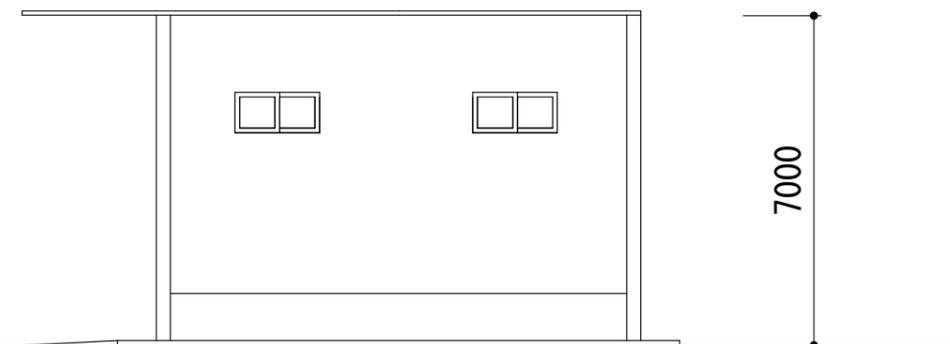


※本図面は開発（建築）行為事前協議図面の抜粋。

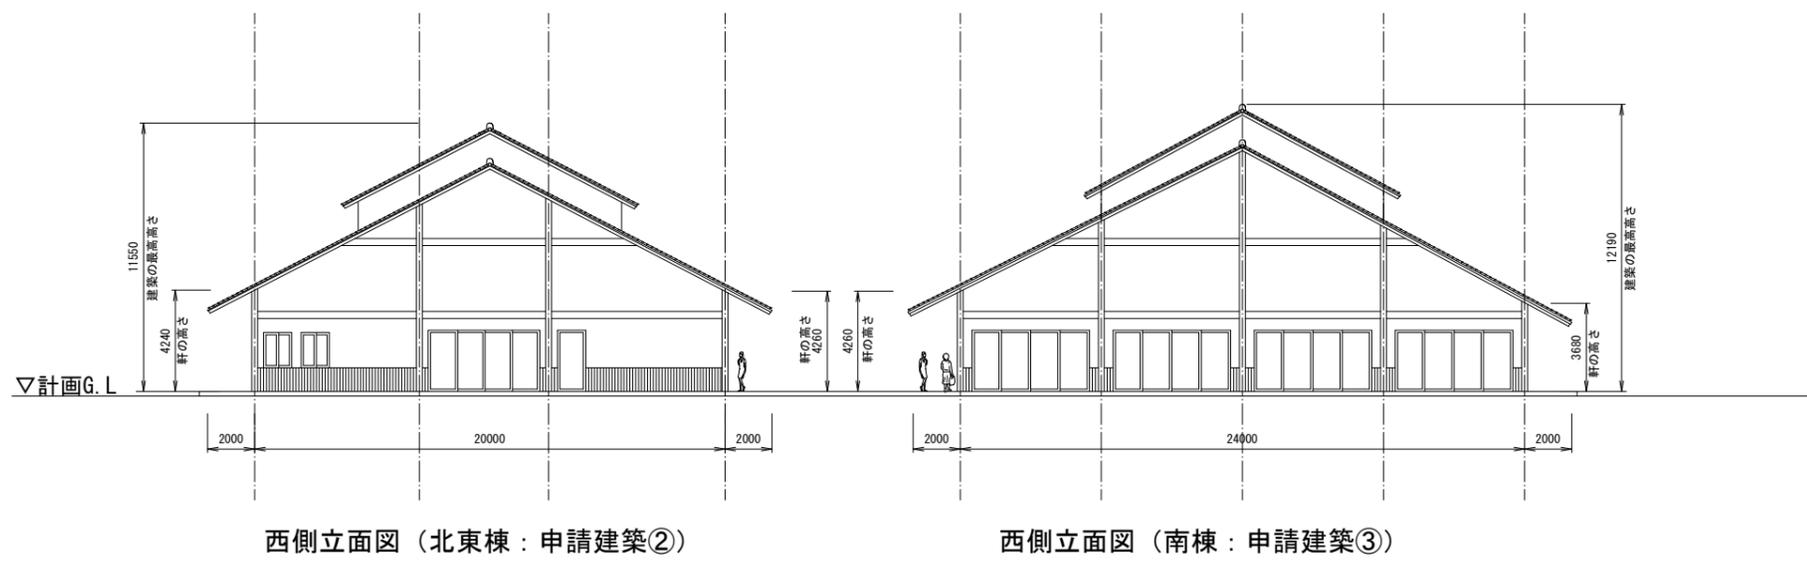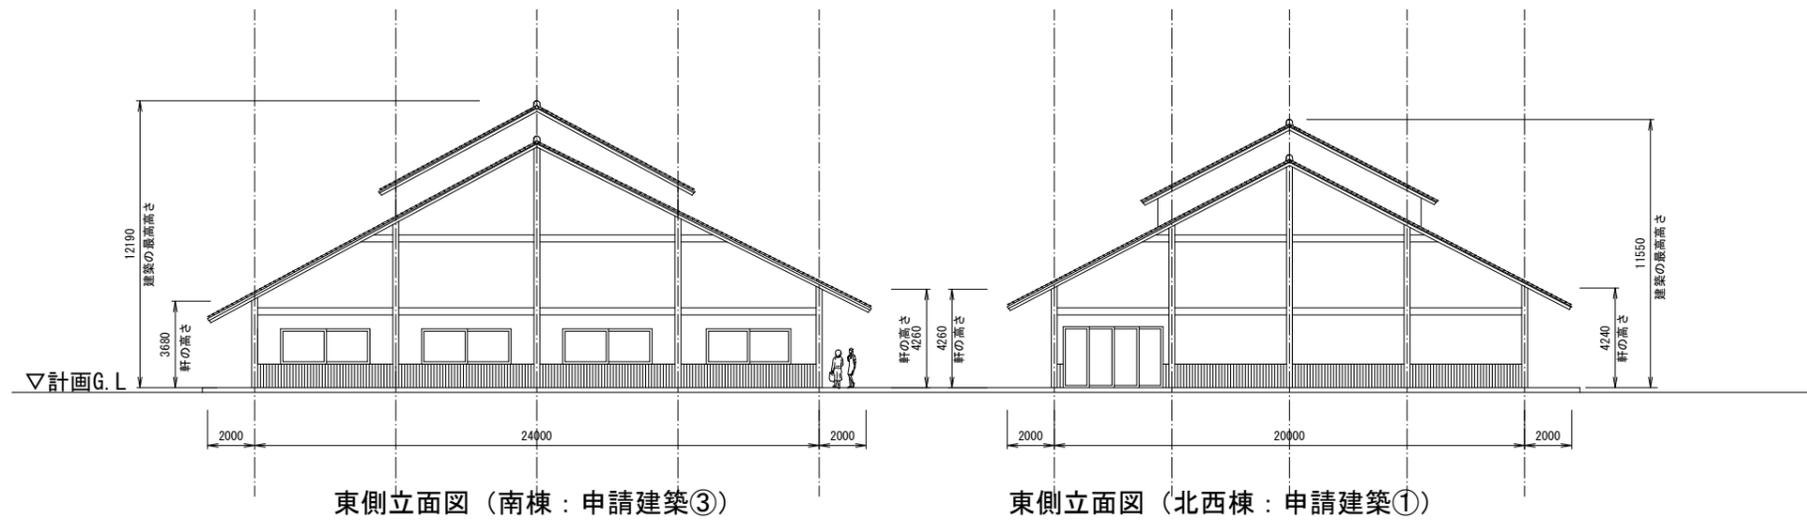

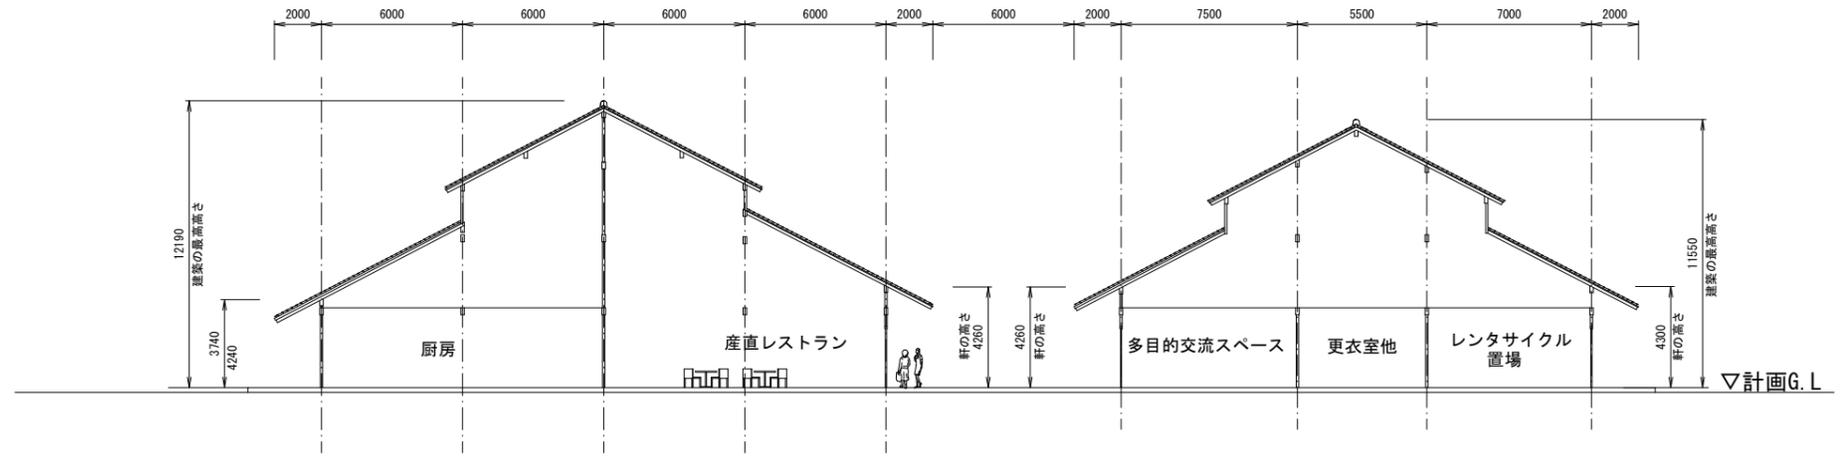



断面図（南棟：申請建築③）

断面図（北西棟：申請建築②）

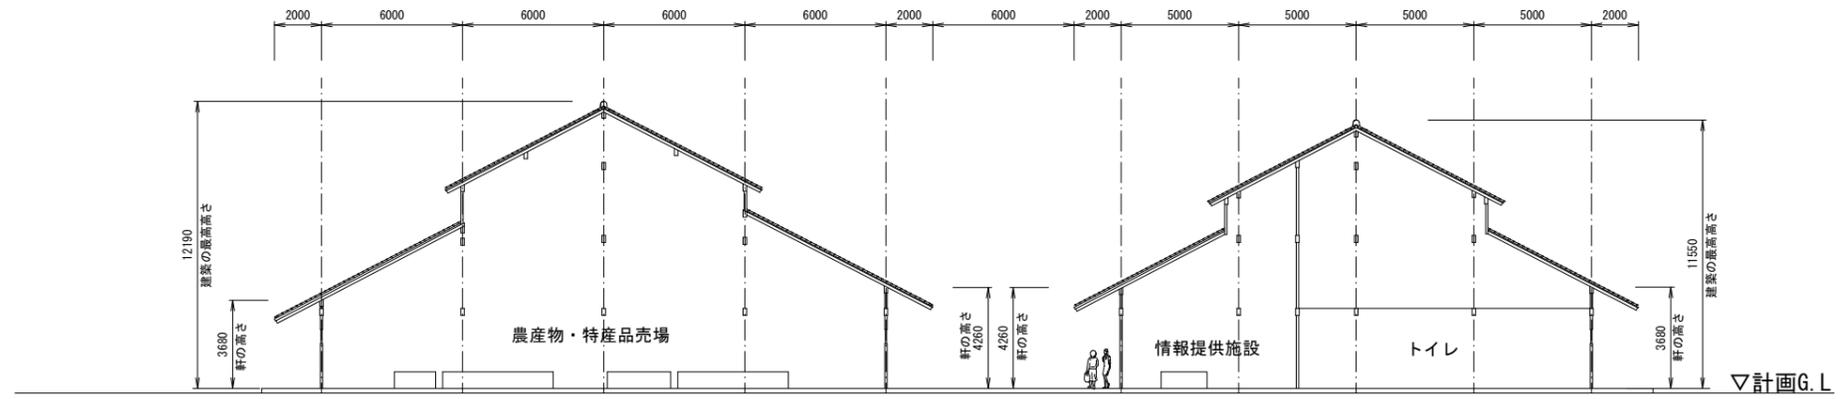

断面図（南棟：申請建築③）

断面図（北東棟：申請建築①）

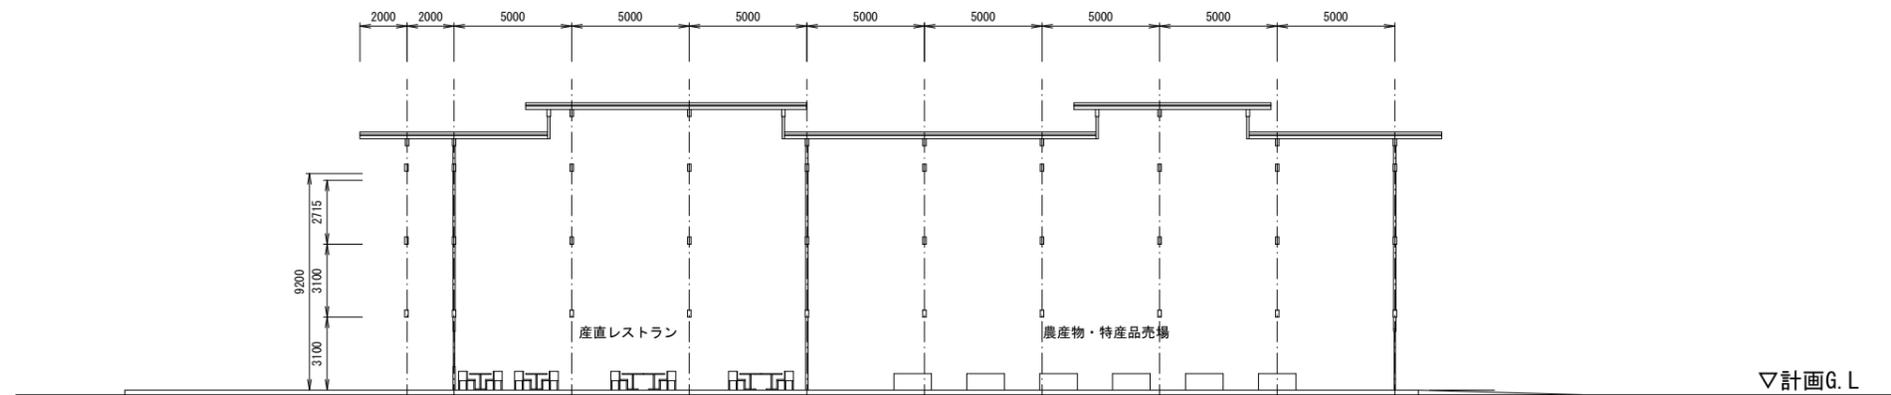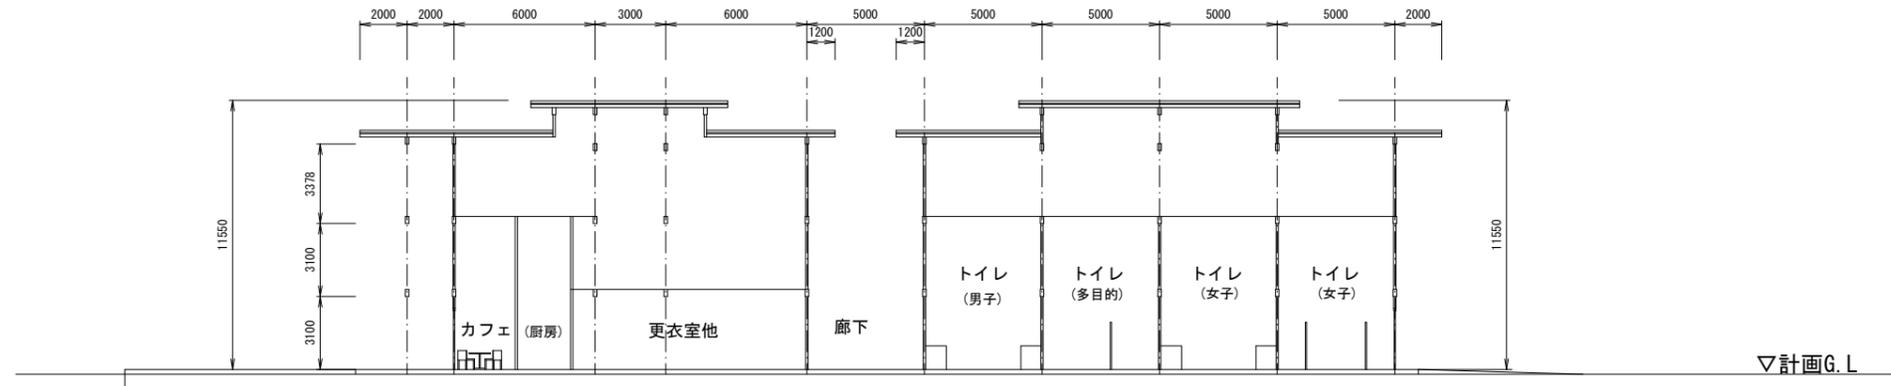

断面図（南棟：申請建築③）

