



標準横断図 (1) S=1:100

(都) 橿原御所線

上り線 No. 6

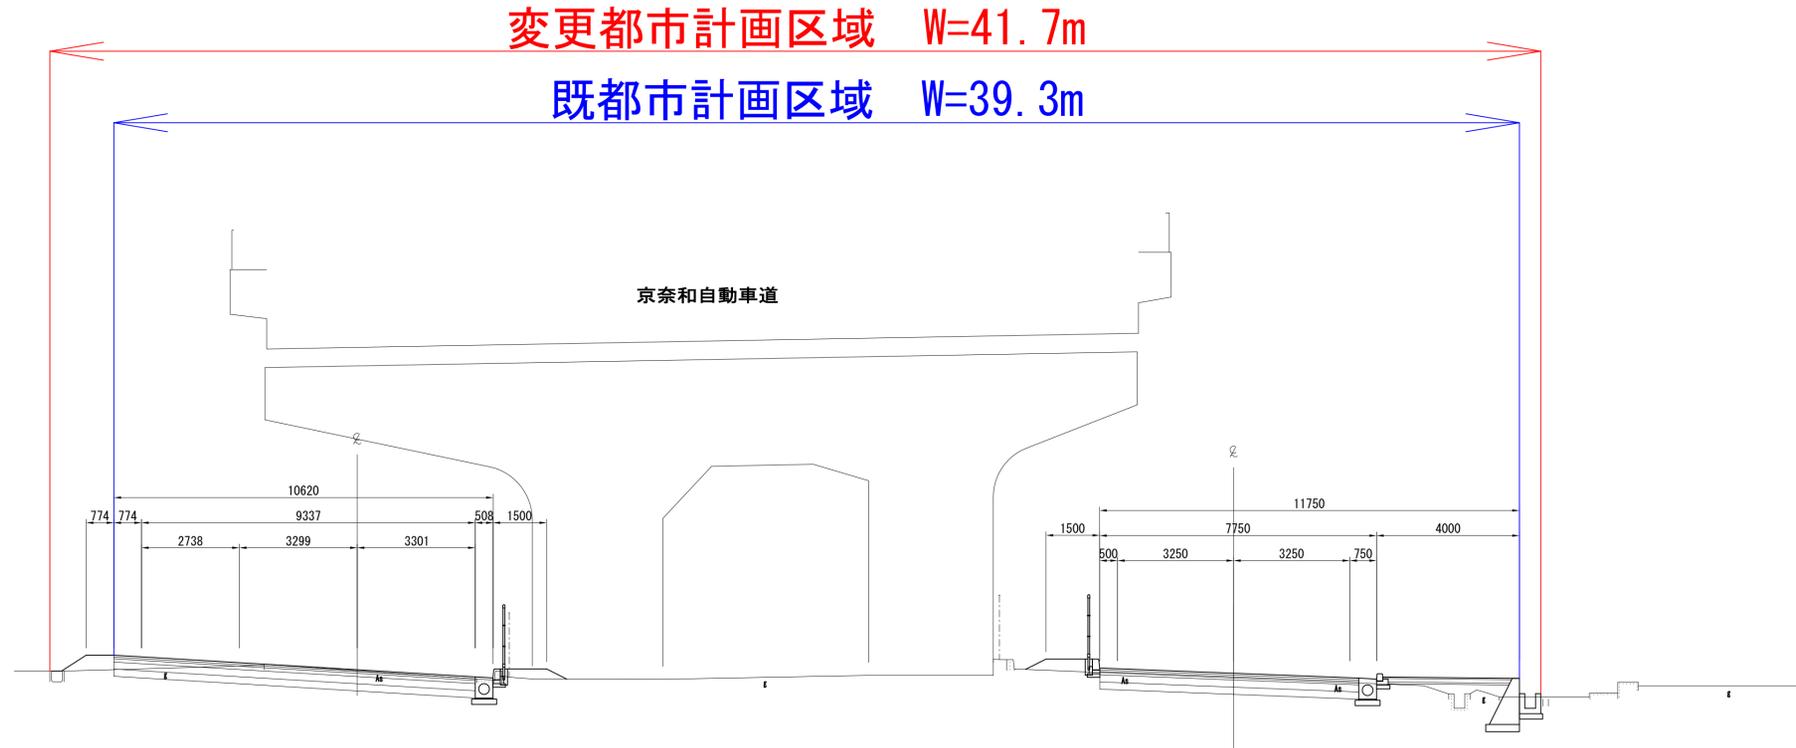

下り線 No. 10

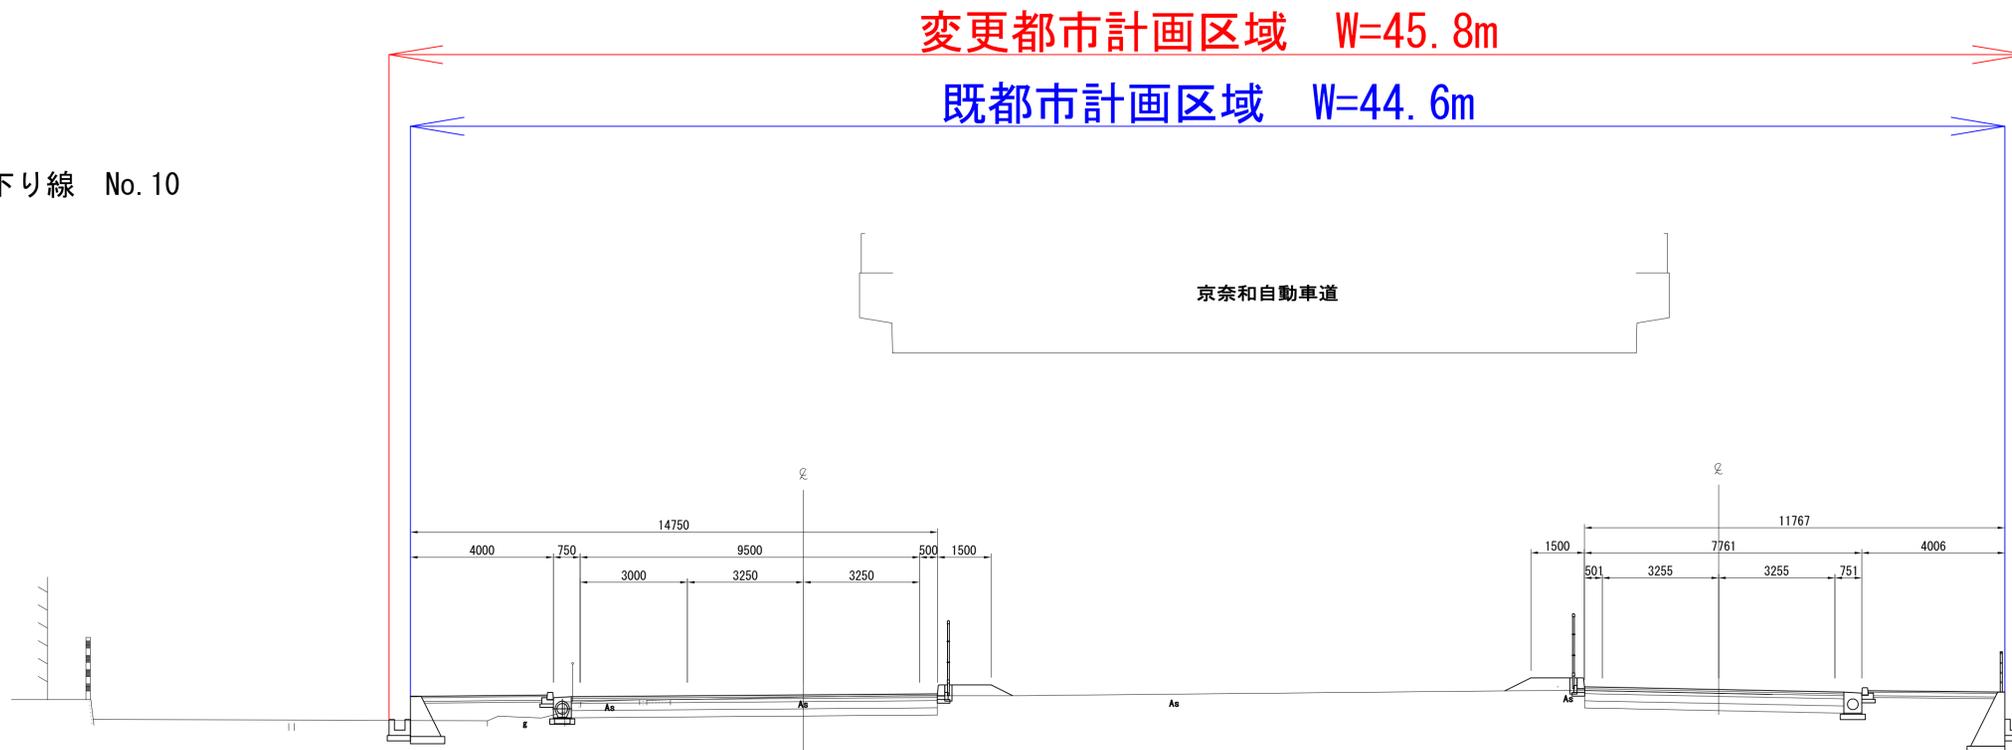


標準横断図 (2) S=1:100

(都) 御所高取線

変更都市計画区域 W=45.6m

既都市計画区域 W=21.3m


No. 51

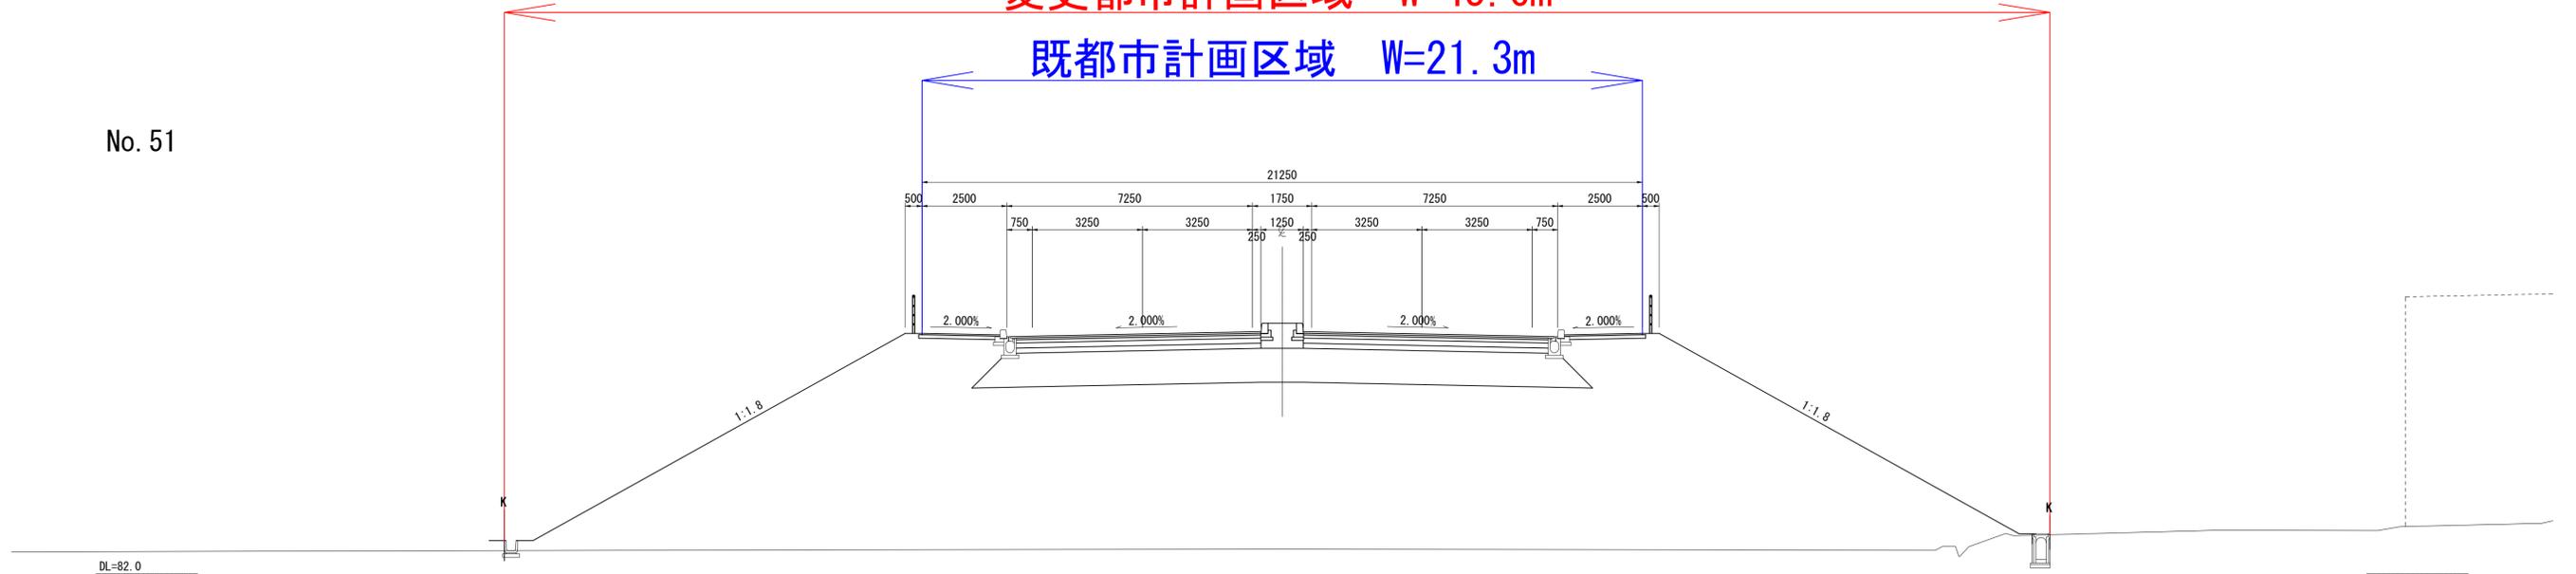

変更都市計画区域 W=38.4m

既都市計画区域 W=24.3m


No. 104

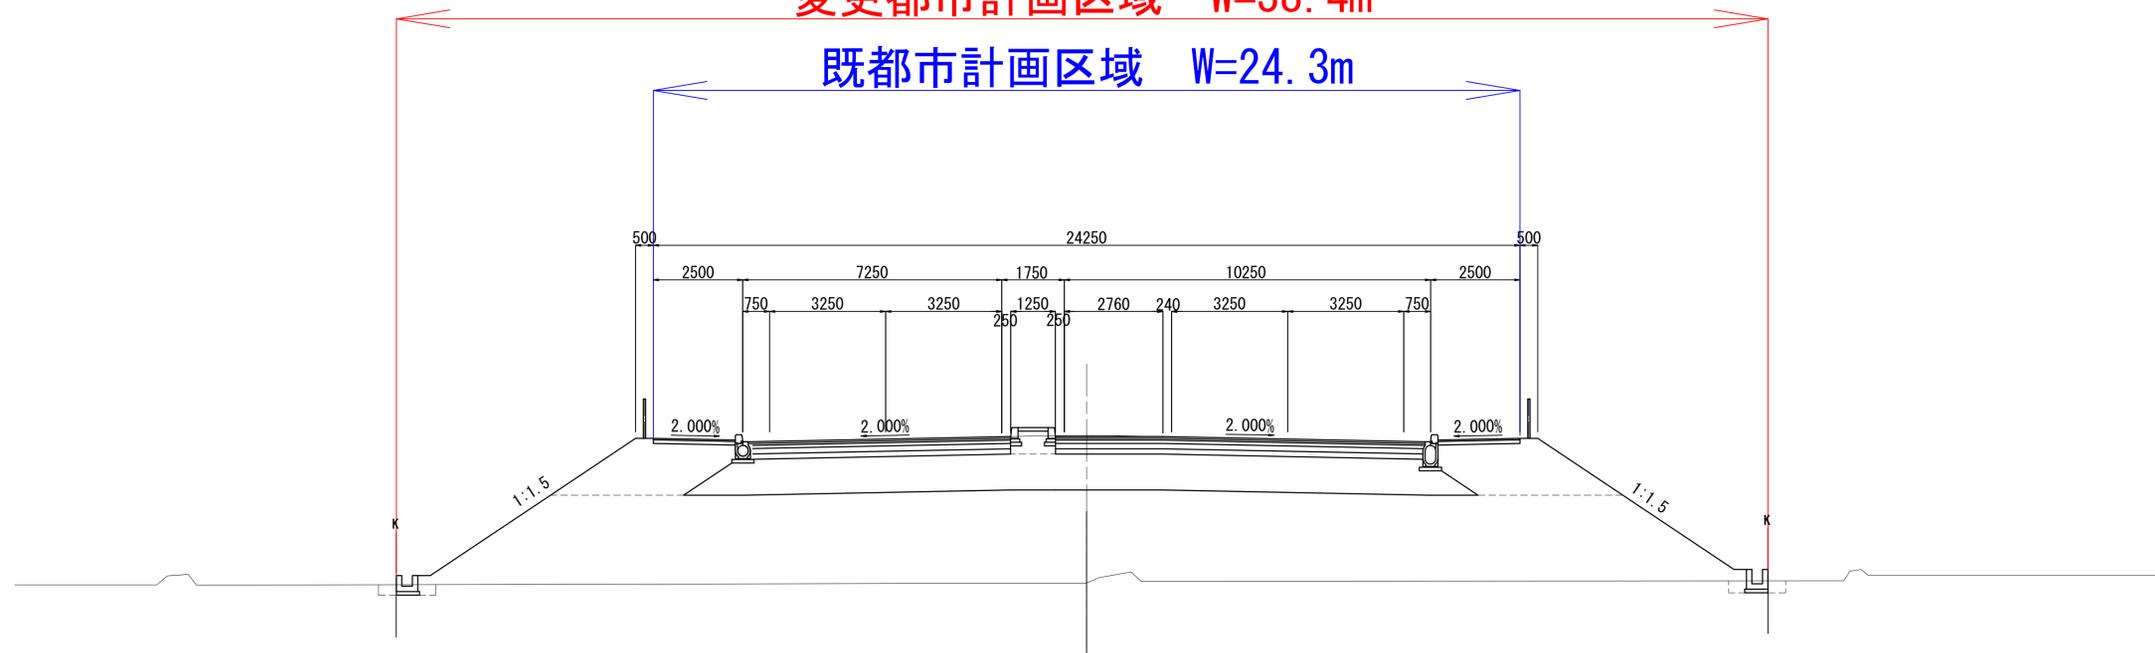


標準横断図 (3) S=1:100

(都) 御所高取線

No. 125

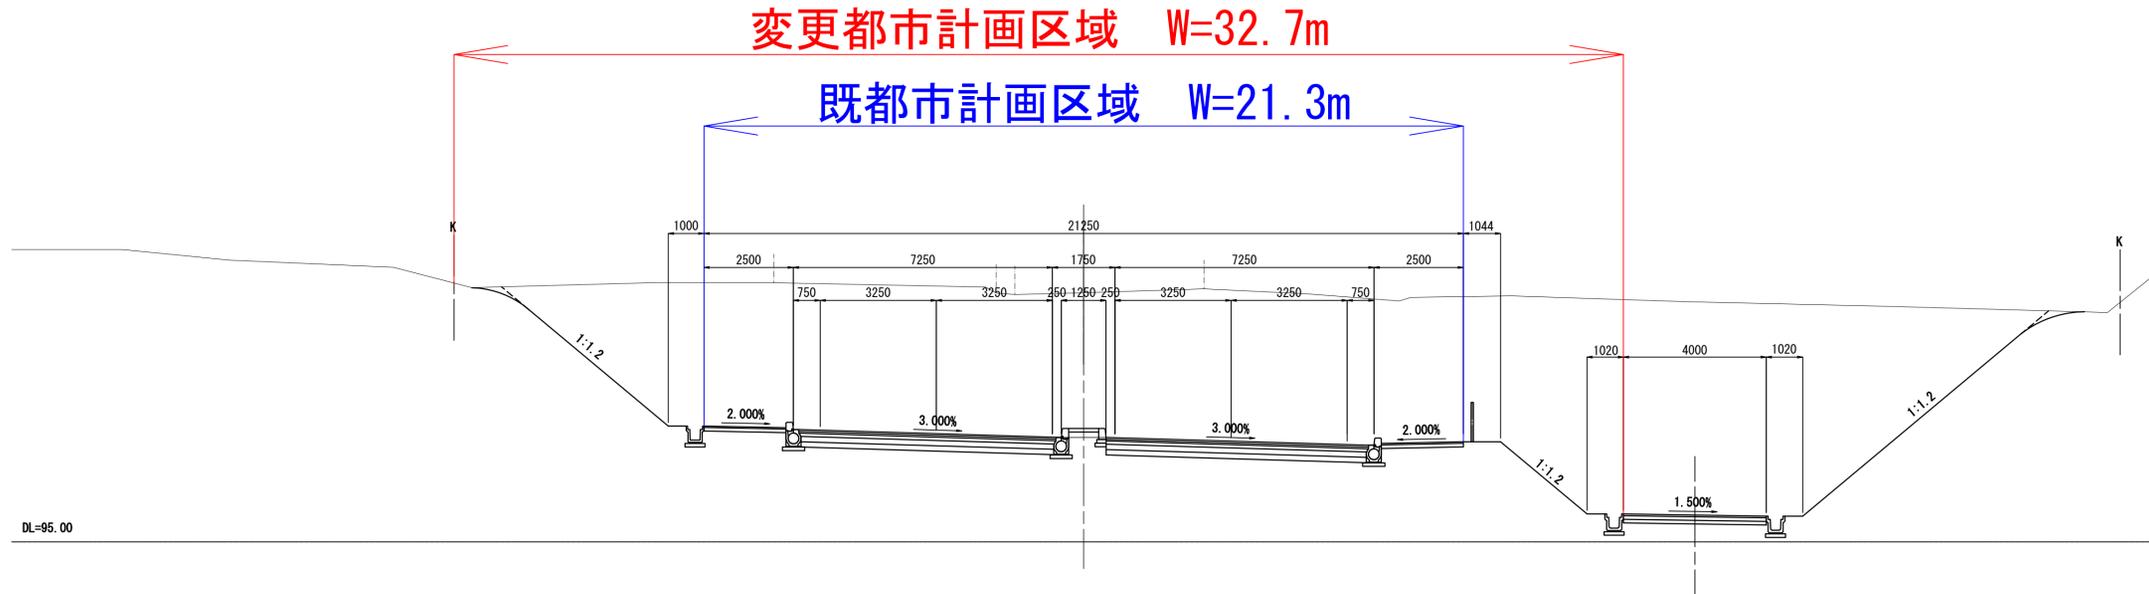


No. 132

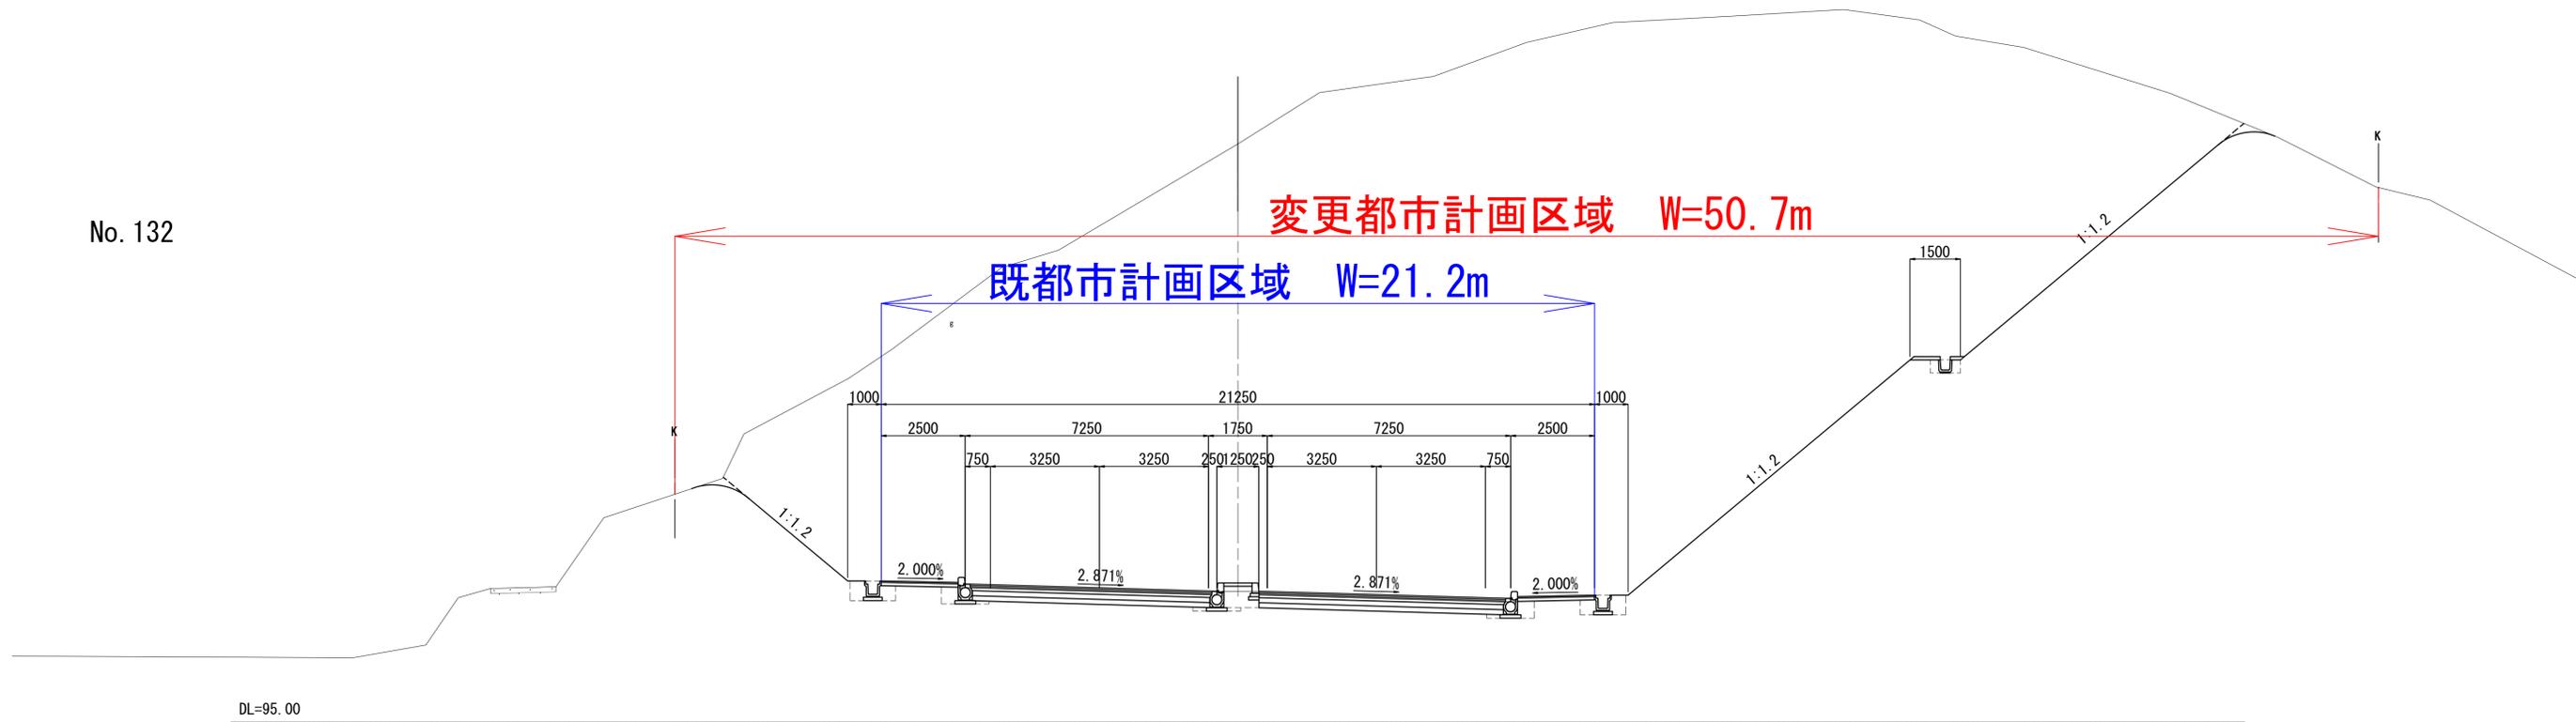


標準横断図 (4) S=1:100

(都) 御所高取線

No. 13

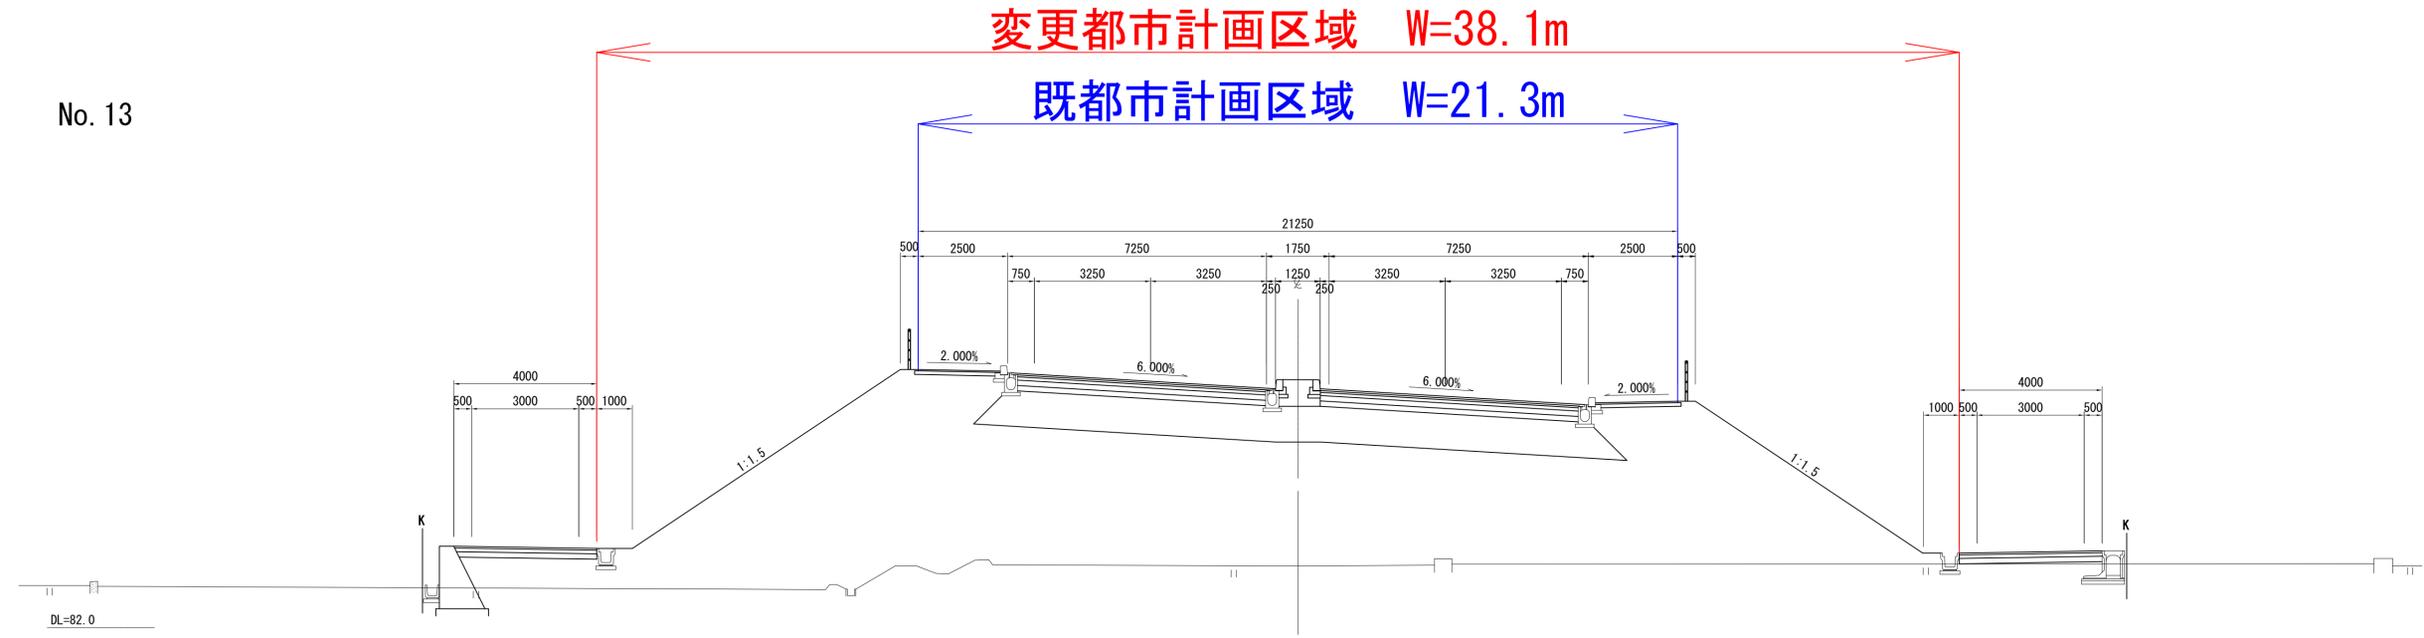


No. 139

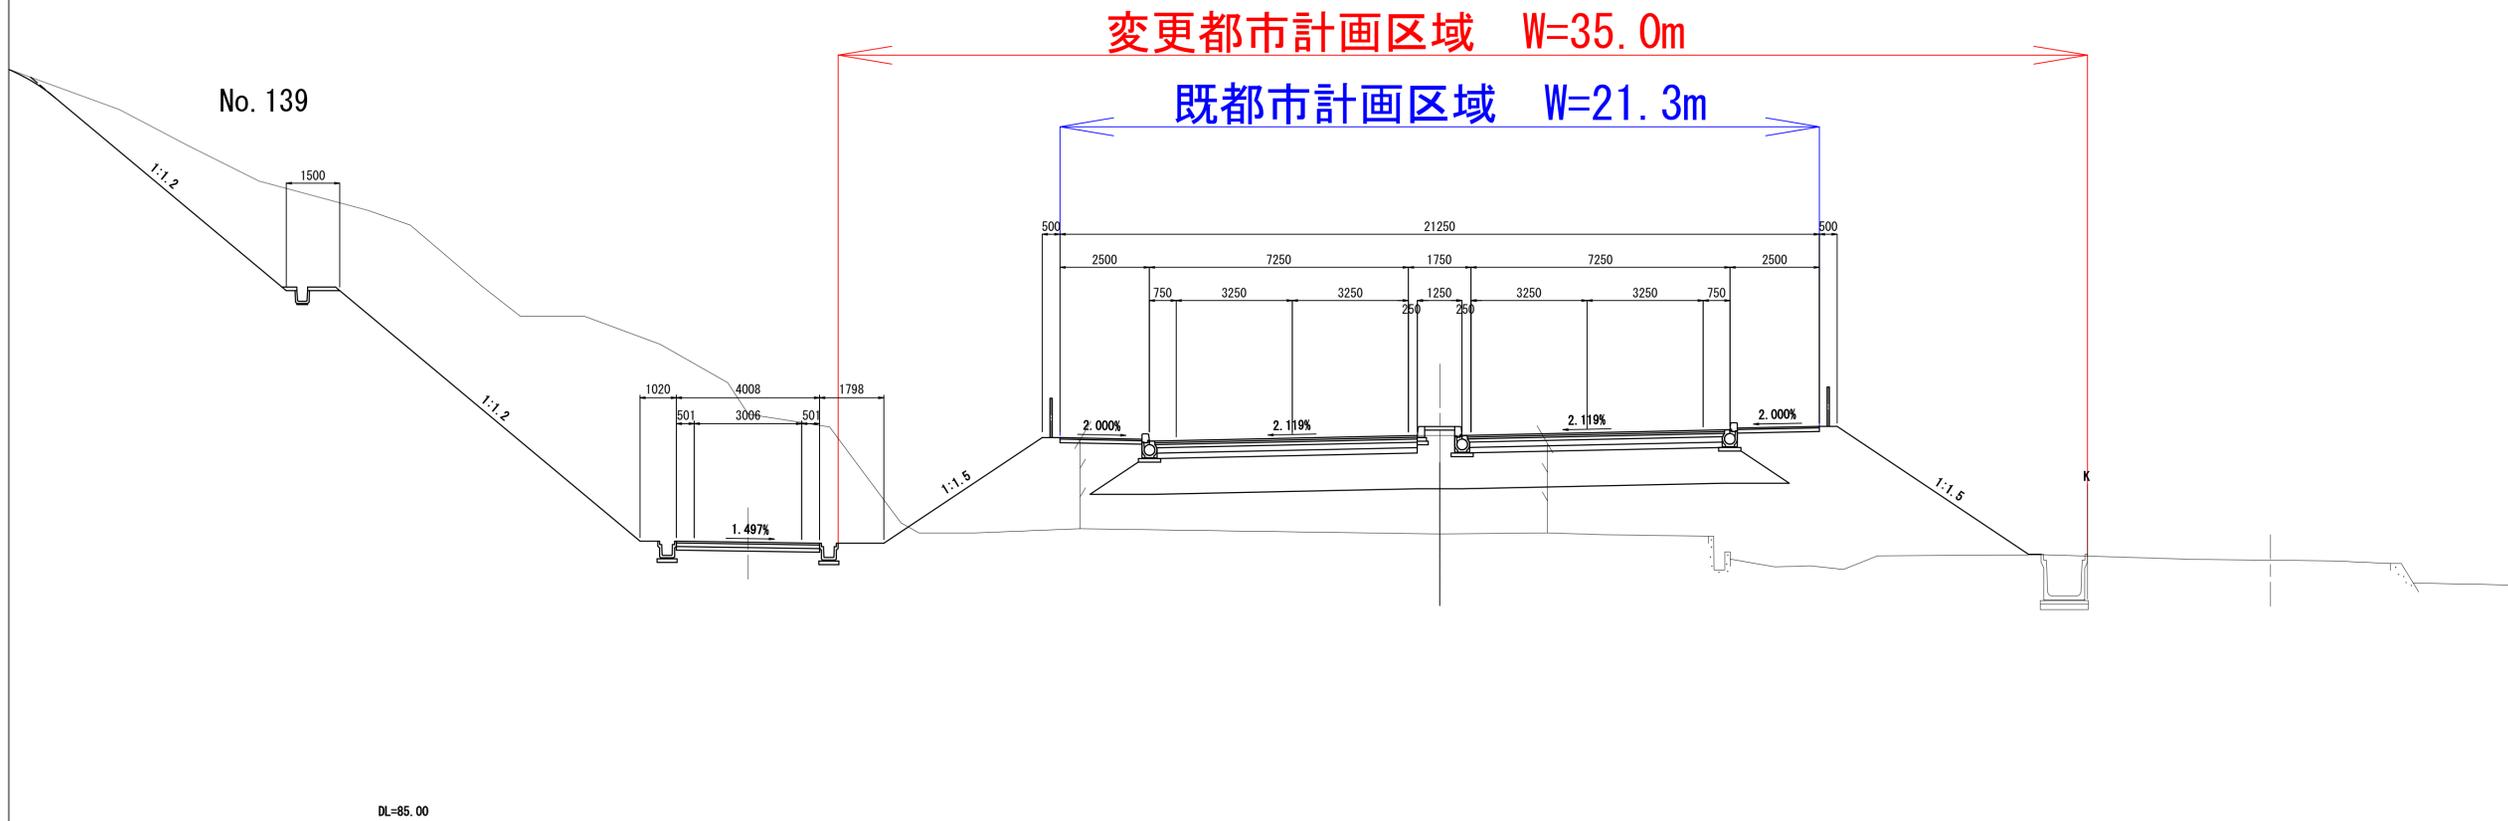

標準横断図 (5) S=1:100

(都) 御所高取線

No. 39

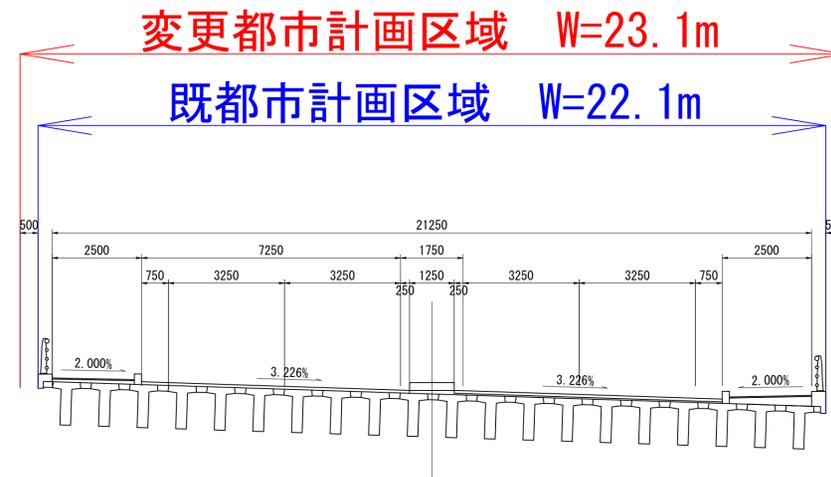

No. 97

