

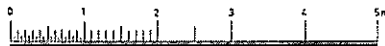



第1圖 竣工 平面圖 1:100

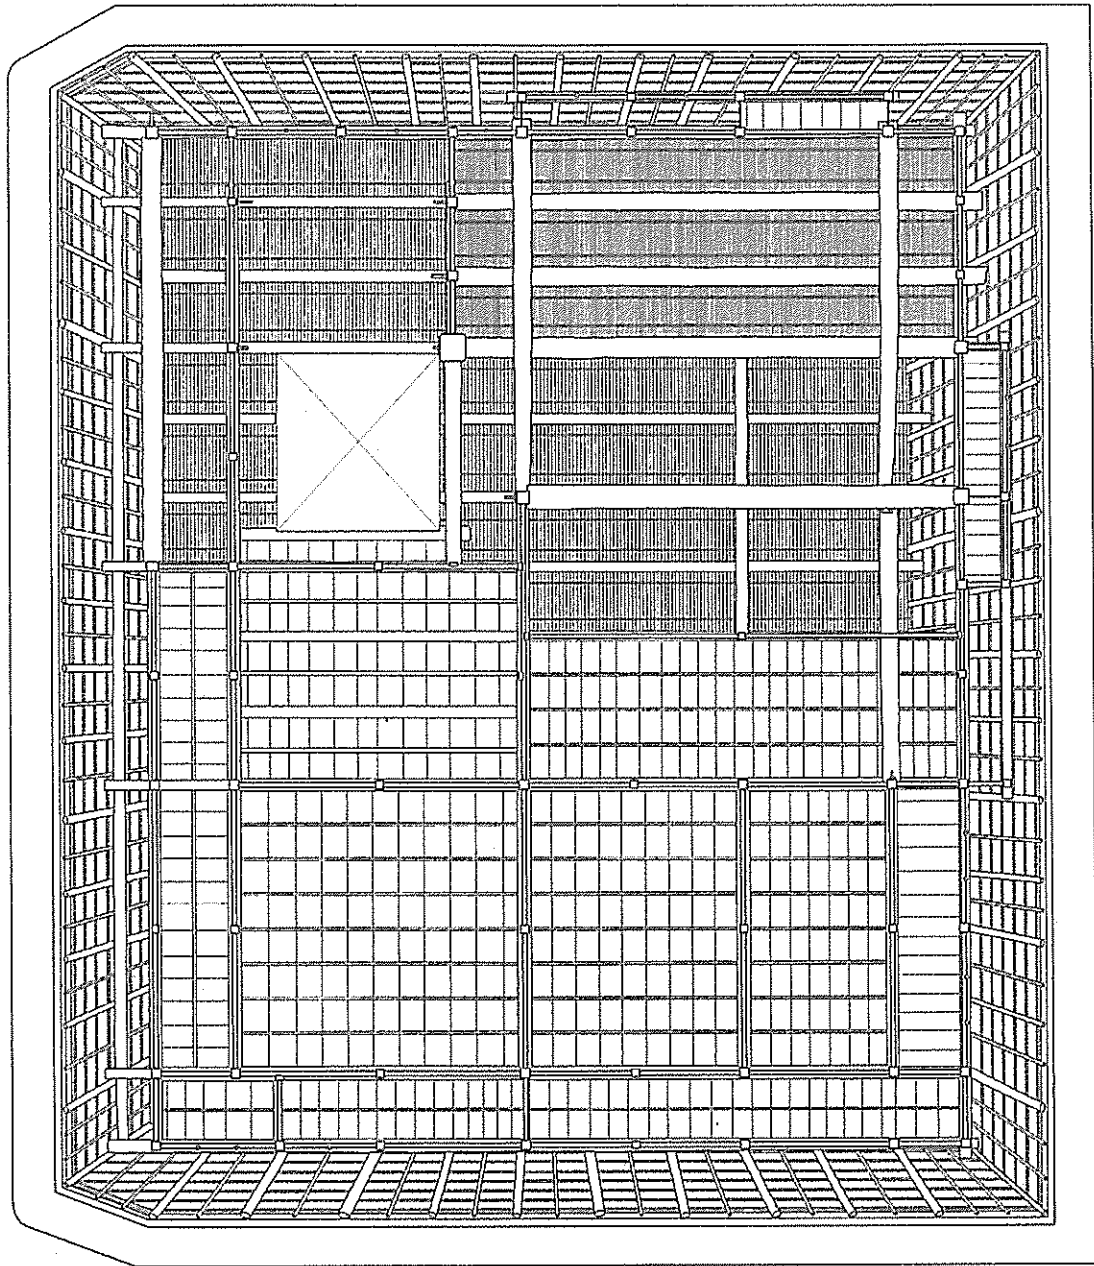



第2図 竣工 見上図 1:100

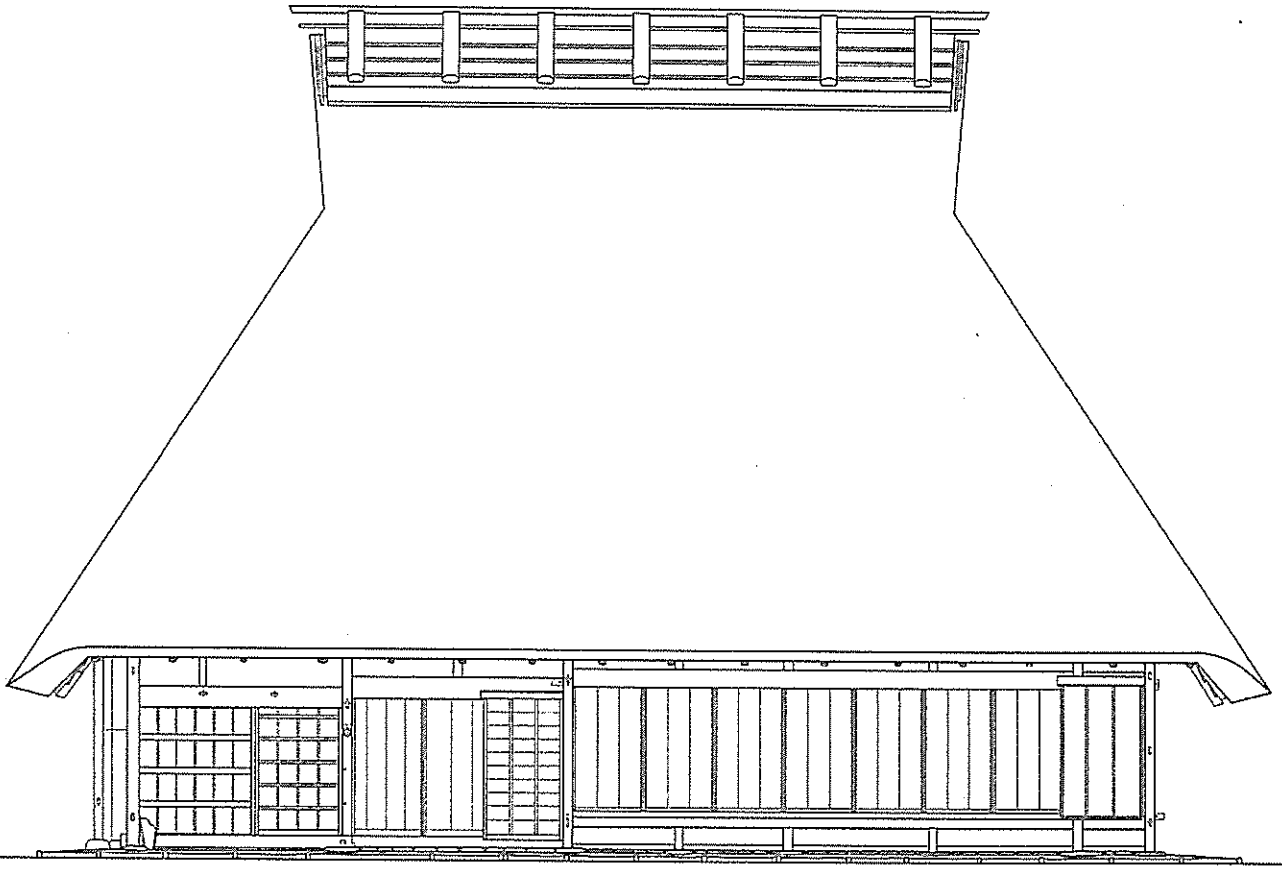



第3图 竣工 西正面图 1:100

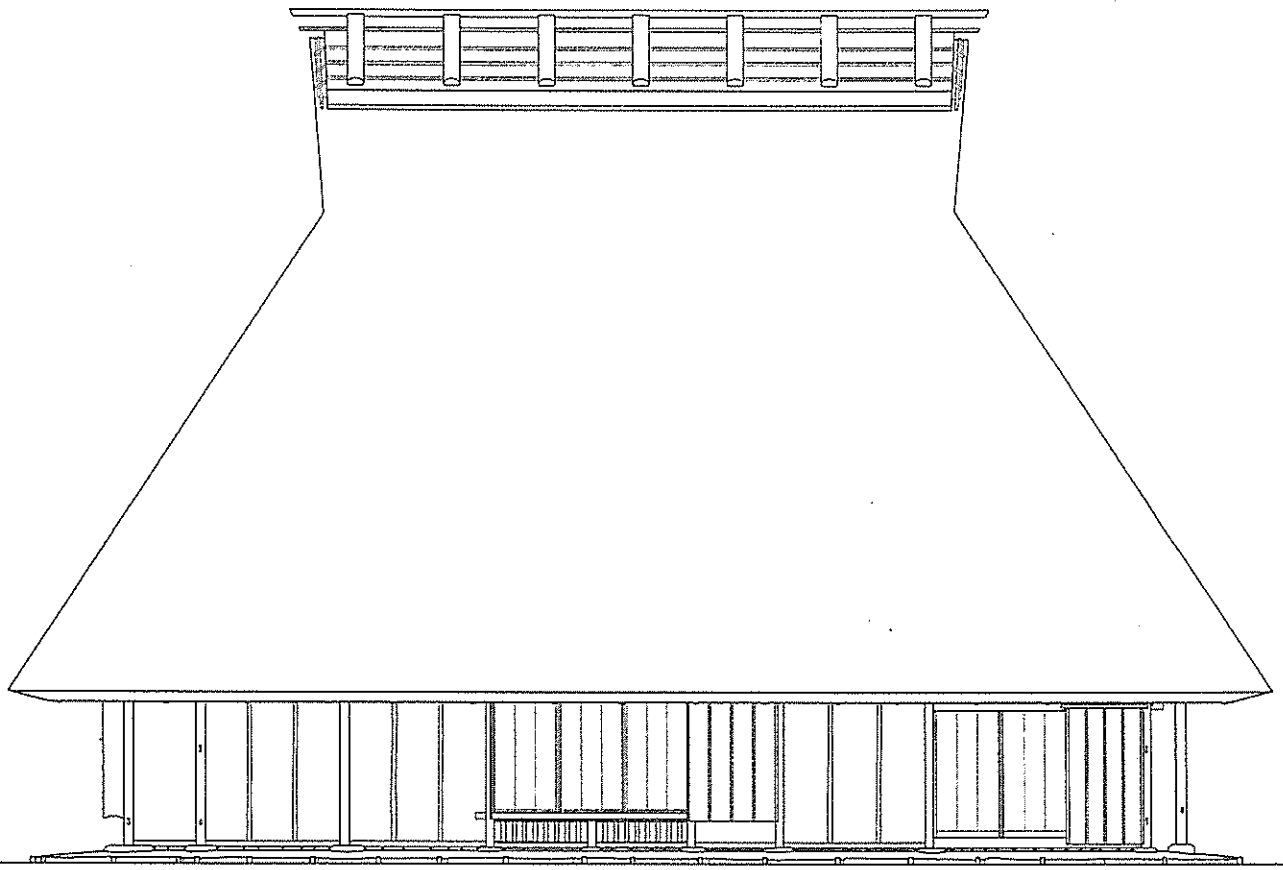


第4図 竣工 東背面図 1:100

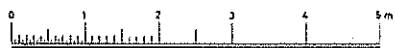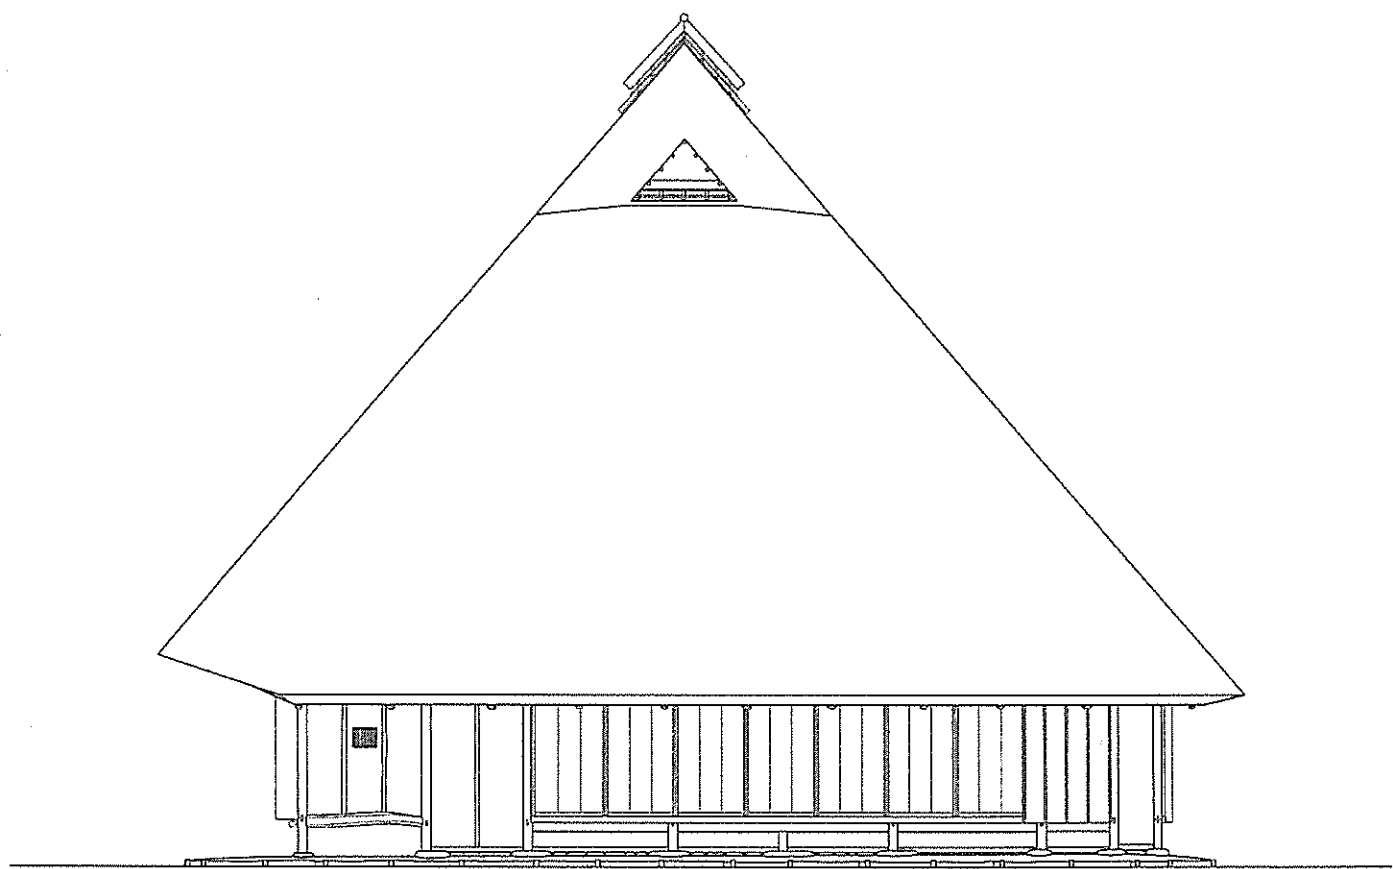


第5図 竣工 南側面図 1:100

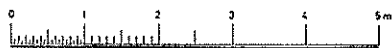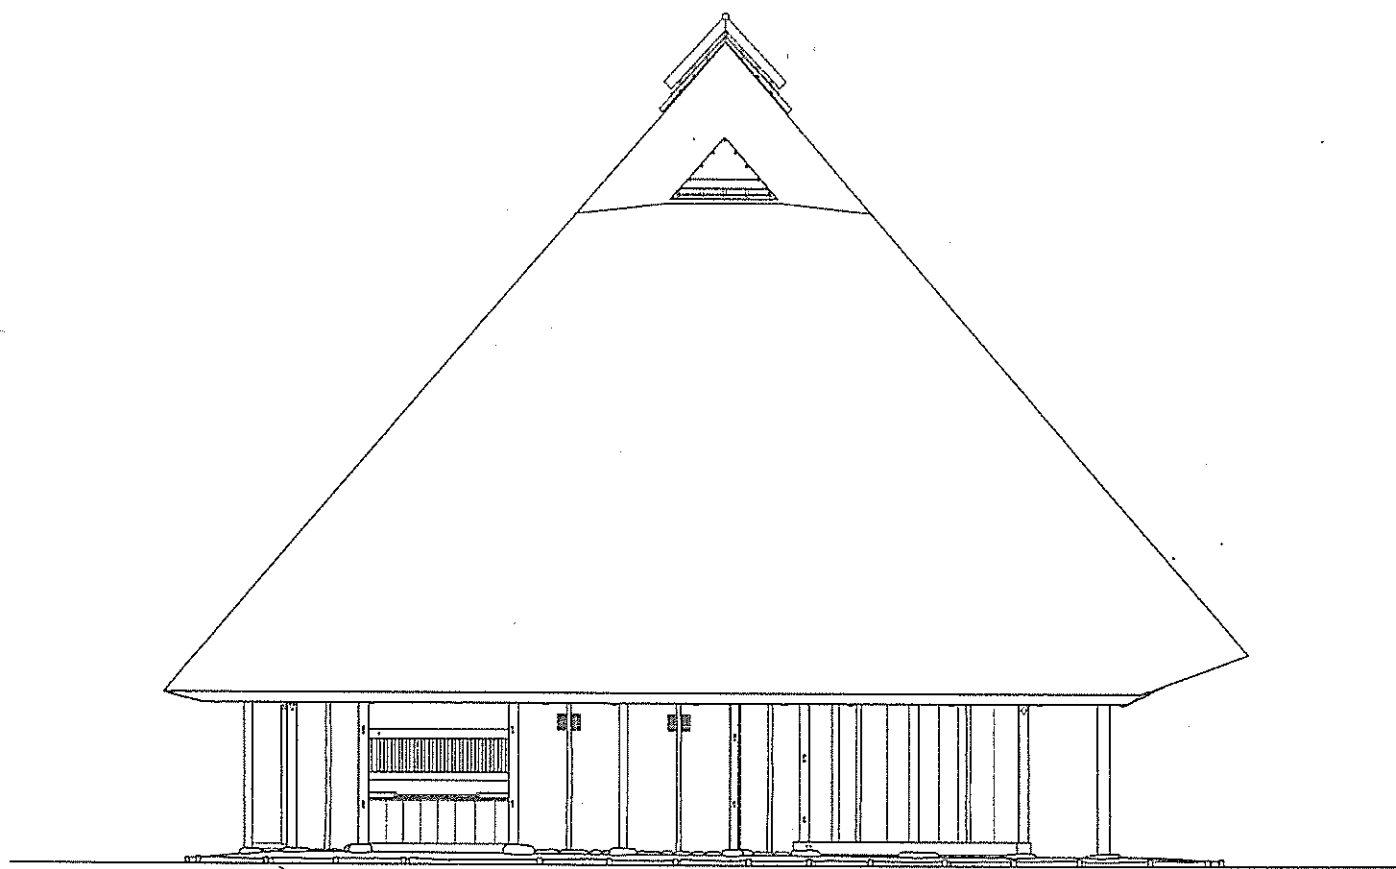

第6図 竣工 北側面図 1:100

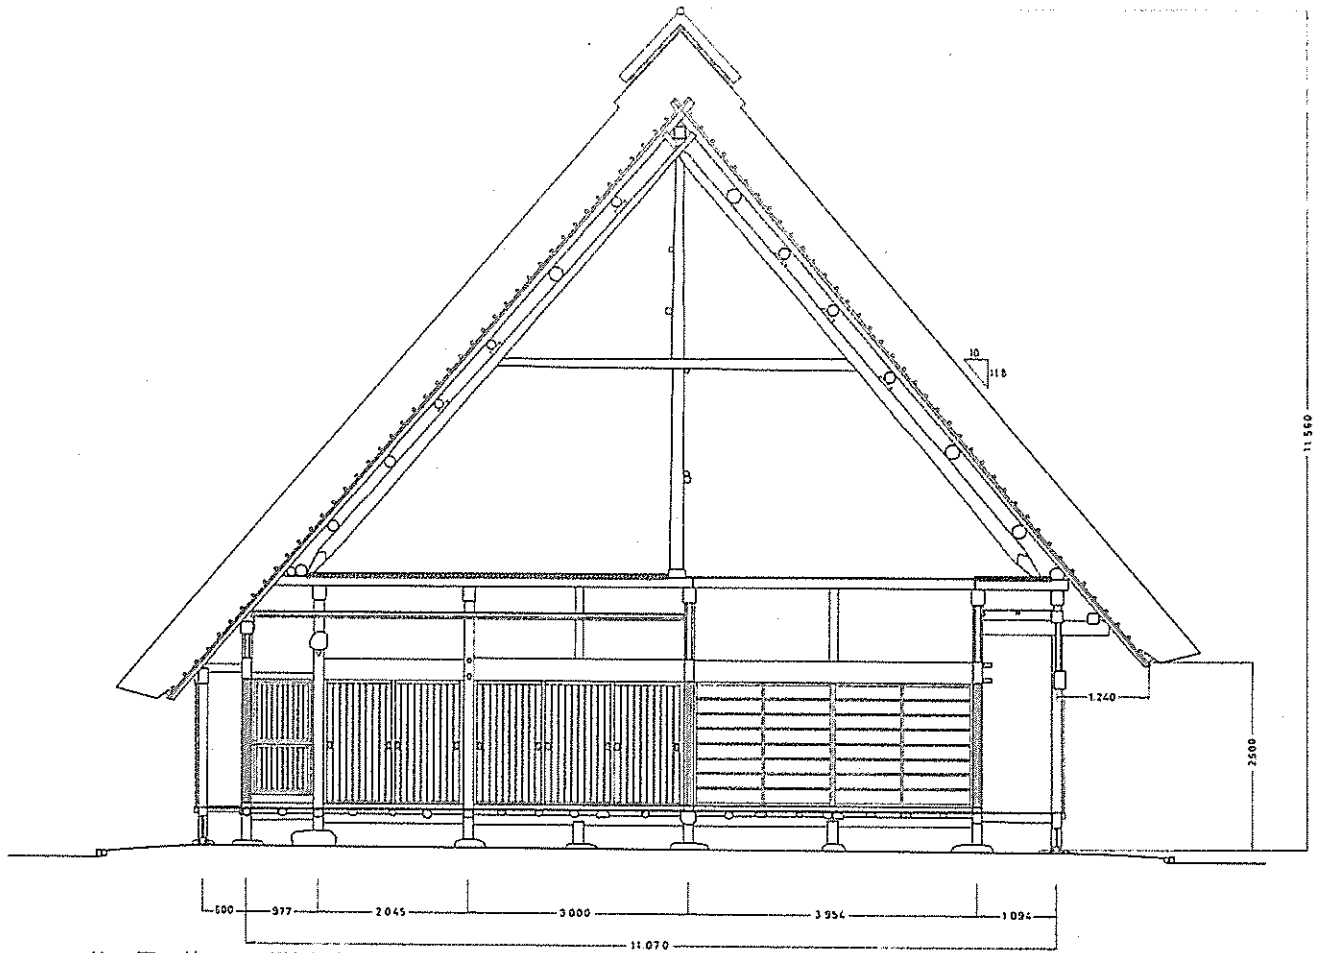

第7図 竣工 梁間断面図 1:100

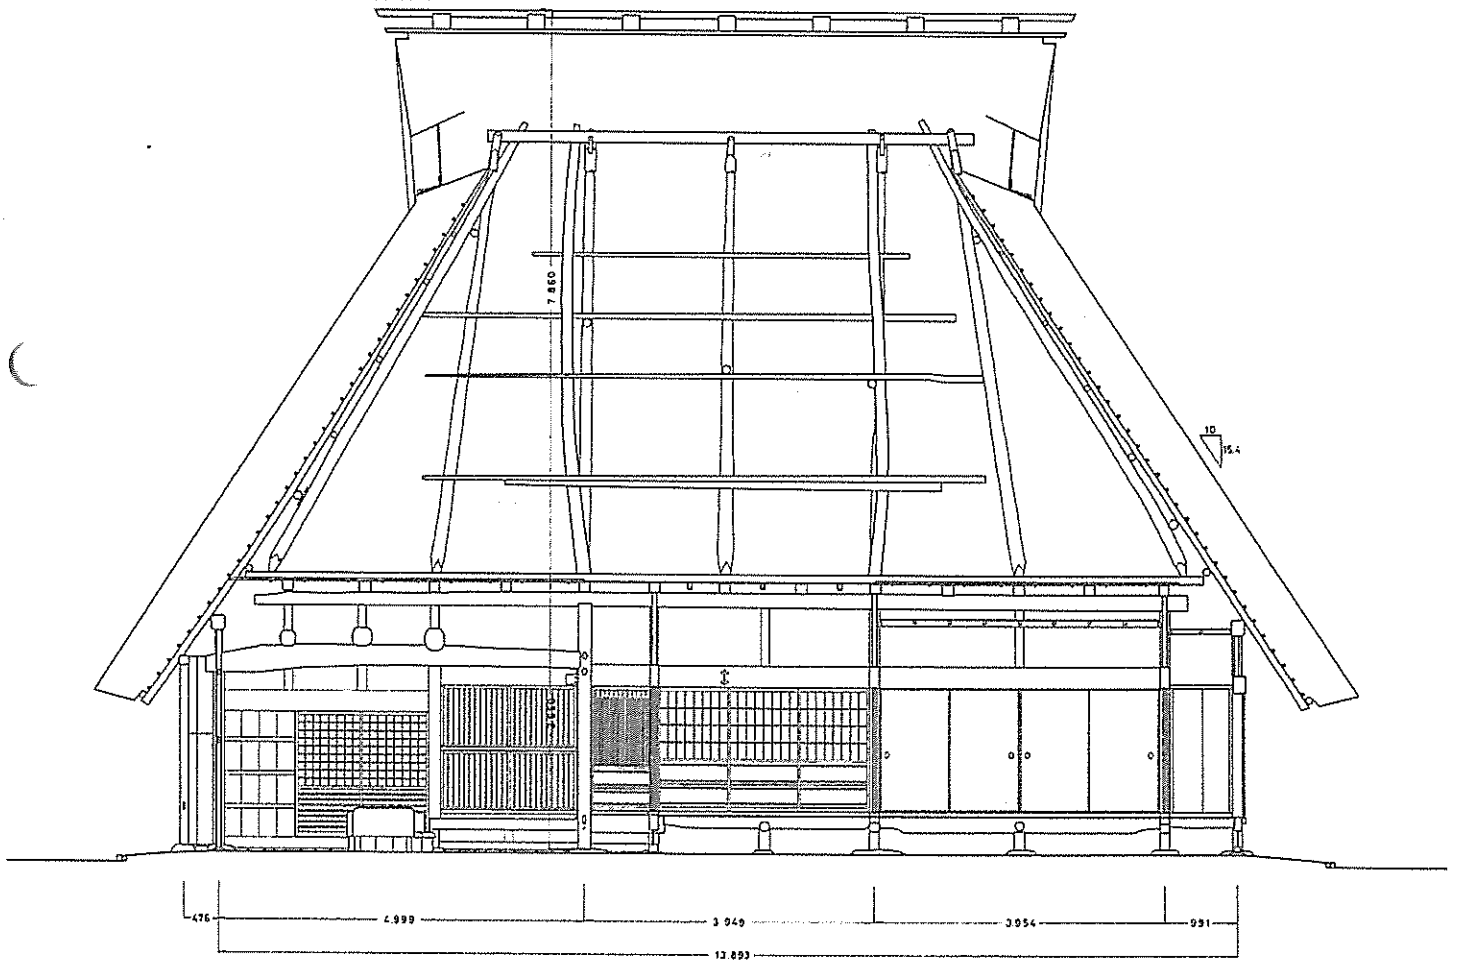

第8図 竣工 桁行断面図
1:100

