


全体丈量図 S=1:300

所在：奈良市登大路町 地内

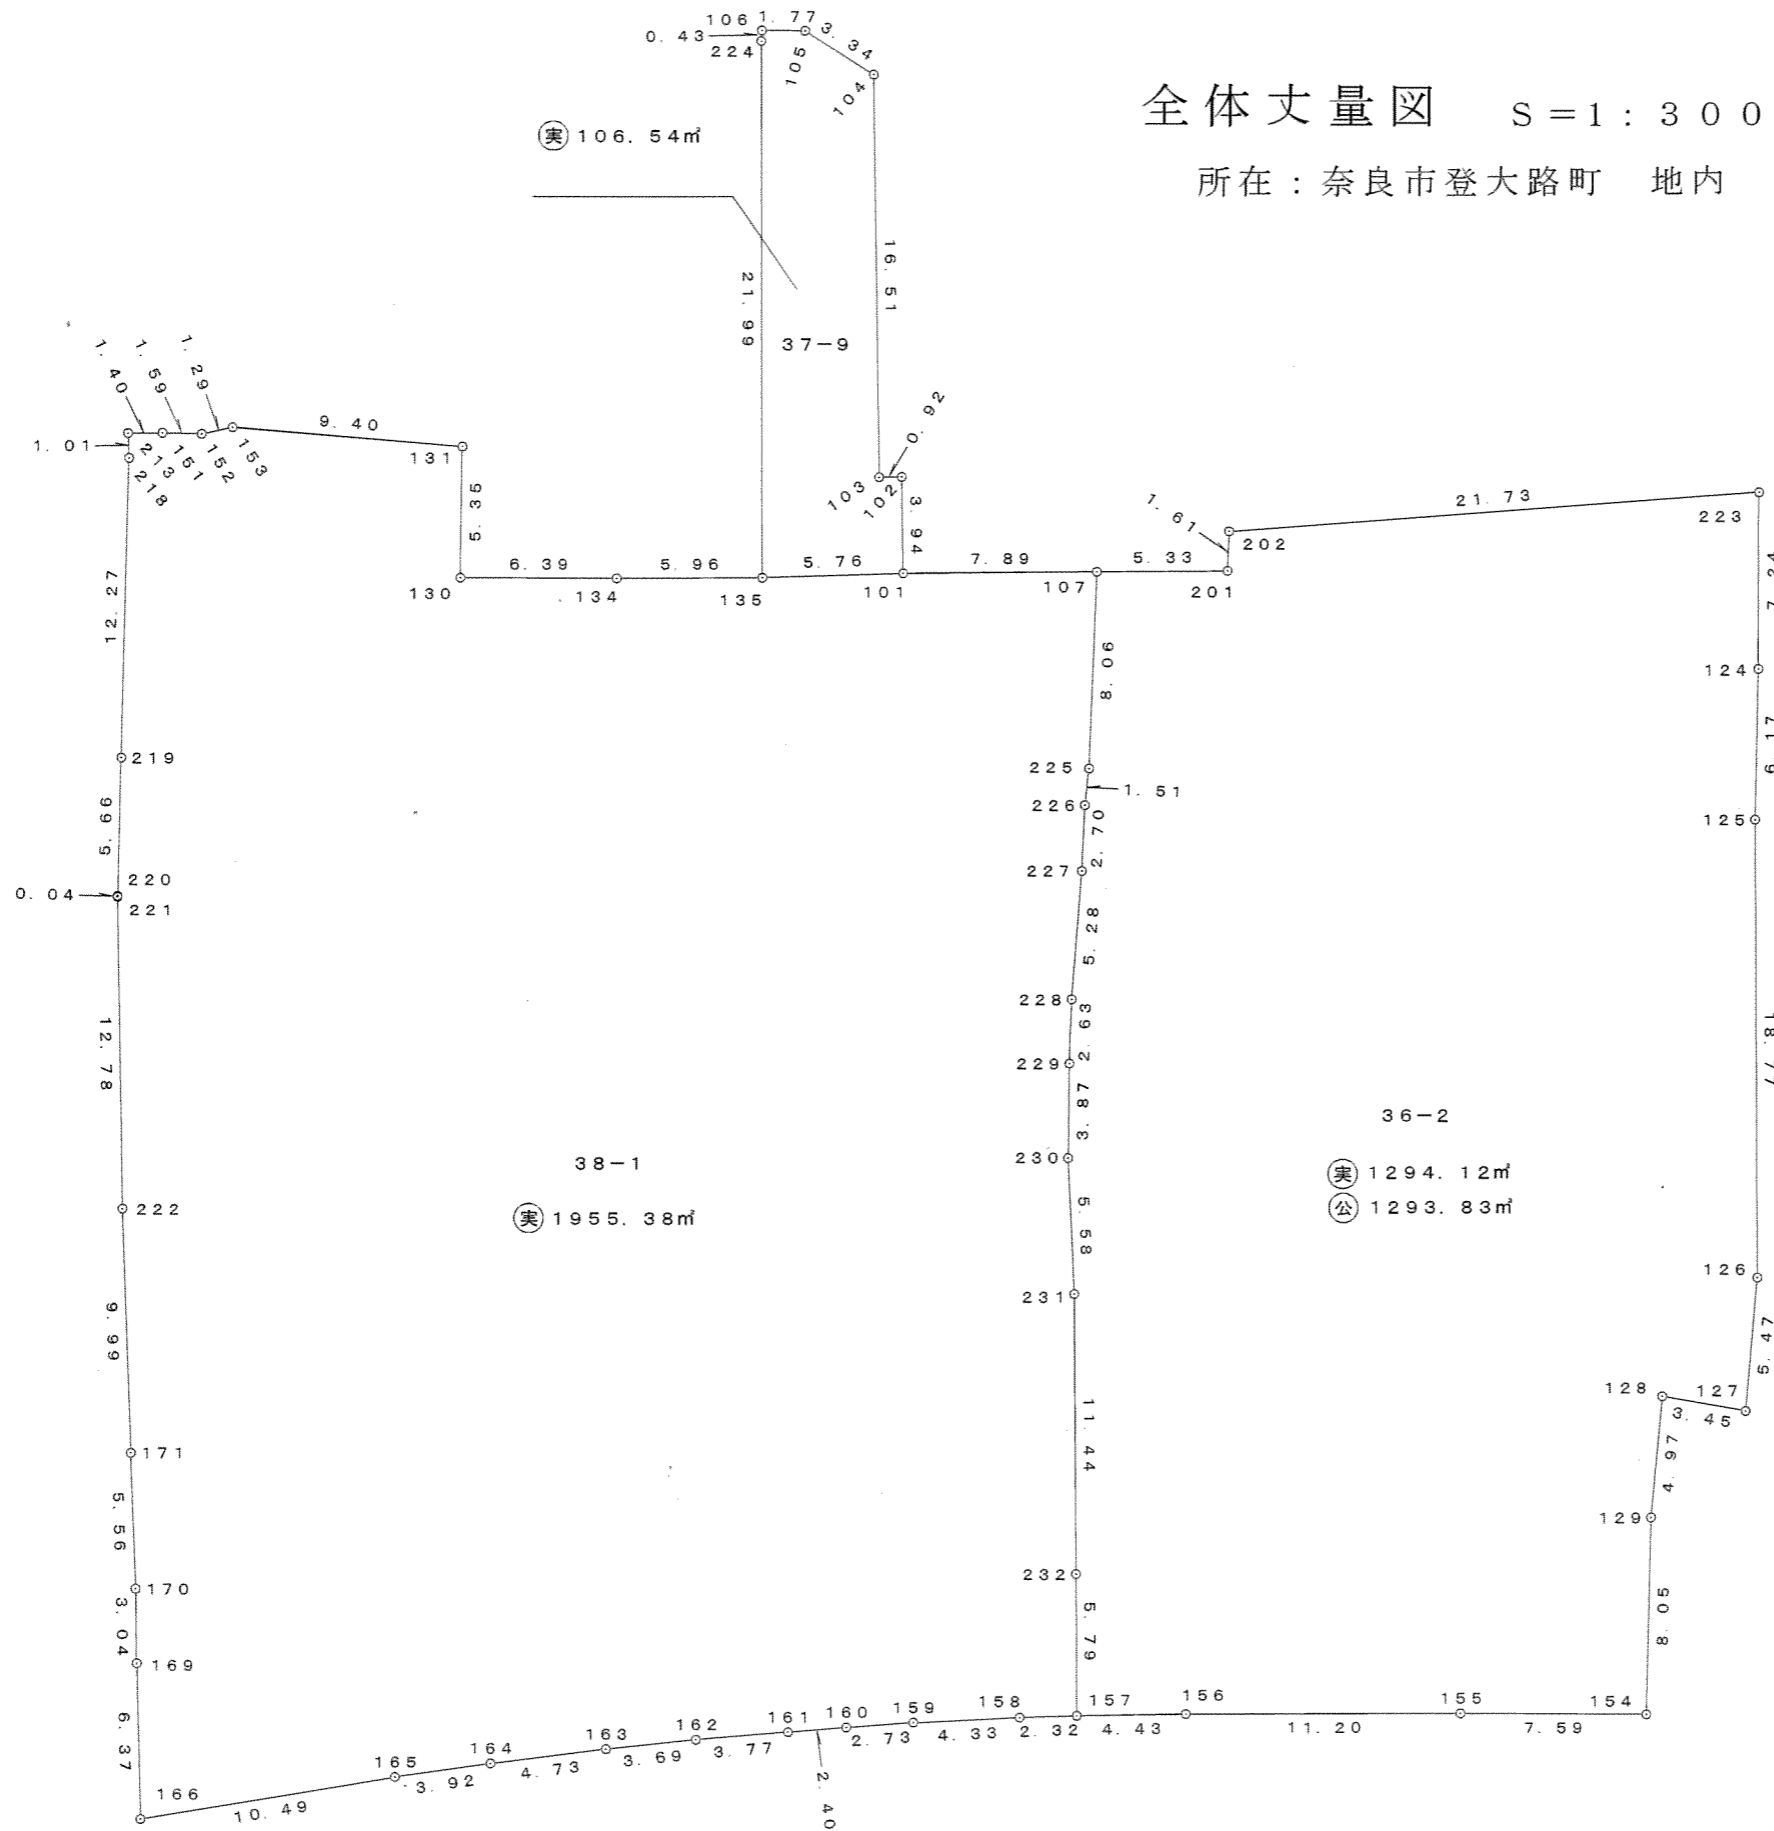

座標求積表

座標求積表

地番	36-2			距離
測点	X _n	Y _n	(X _{n+1} -X _{n-1})Y _n	
223	-145857.450	-15592.324	-88081.038276	21.73
202	-145859.043	-15613.997	50074.088379	1.61
201	-145860.657	-15614.066	25981.805824	5.33
107	-145860.707	-15619.399	126720.184087	8.06
225	-145868.770	-15619.724	149402.660060	1.51
226	-145870.272	-15619.903	65666.072212	2.70
227	-145872.974	-15620.021	124491.567370	5.28
228	-145878.242	-15620.443	123463.981472	2.63
229	-145880.878	-15620.540	101720.956480	3.87
230	-145884.754	-15620.595	147630.243345	5.58
231	-145890.329	-15620.348	265842.702612	11.44
232	-145901.773	-15620.287	269278.127593	5.79
157	-145907.568	-15620.263	89379.144886	4.43
156	-145907.495	-15615.831	-1592.814762	11.20
155	-145907.466	-15604.630	234.069450	7.59
154	-145907.510	-15597.031	-124979.009403	8.05
129	-145899.453	-15596.822	-202867.863754	4.97
128	-145894.503	-15596.361	-67906.555794	3.45
127	-145895.099	-15592.958	-75734.997006	5.47
126	-145889.646	-15592.468	-377805.499640	18.77
125	-145870.869	-15592.514	-389095.594356	6.17
124	-145864.692	-15592.367	-209233.972773	7.24
		倍面積	2588.258006	
		面積	1294.1290030	
		地積	1294.12	
		坪數	391.47	

座標求積表

地番	37-9			距離
測点	X _n	Y _n	(X _{n+1} -X _{n-1})Y _n	
104	-145840.344	-15628.484	-286298.198396	3.34
105	-145838.538	-15631.304	-28417.710672	1.77
106	-145838.526	-15633.078	6659.691228	0.43
224	-145838.964	-15633.101	350697.354733	21.99
135	-145860.959	-15633.055	341160.159265	5.76
101	-145860.787	-15627.290	-64290.671060	3.94
102	-145856.845	-15627.348	-61415.477640	0.92
103	-145856.857	-15628.269	-257882.066769	16.51
		倍面積	213.080689	
		面積	106.5403445	
		地積	106.54	
		坪數	32.22	

座標求積表

地番	38-1			距離
測点	X _n	Y _n	(X _{n+1} -X _{n-1})Y _n	
107	-145860.707	-15619.399	-124689.662217	7.89
101	-145860.787	-15627.290	3938.077080	5.76
135	-145860.959	-15633.055	3079.711835	5.96
134	-145860.984	-15639.024	62.556096	6.39
130	-145860.963	-15645.415	-84125.396455	5.35
131	-145855.607	-15645.335	-95905.903550	9.40
153	-145854.833	-15654.710	-7827.355000	1.29
152	-145855.107	-15655.974	3647.841942	1.59
151	-145855.066	-15657.565	-438.411820	1.40
213	-145855.079	-15658.969	16113.079101	1.01
218	-145856.095	-15658.922	208028.778770	12.27
219	-145868.364	-15659.236	280801.419952	5.66
220	-145874.027	-15659.384	89399.423256	0.04
221	-145874.073	-15659.386	200862.944222	12.78
222	-145886.854	-15659.182	356622.210868	9.99
171	-145896.847	-15658.822	243619.952676	5.56
170	-145902.412	-15658.625	134883.395750	3.04
169	-145905.461	-15658.570	147550.705110	6.37
166	-145911.835	-15658.420	72702.044060	10.49
165	-145910.104	-15648.066	-35974.903734	3.92
164	-145909.536	-15644.182	-18100.318574	4.73
163	-145908.947	-15639.481	-15295.412418	3.69
162	-145908.558	-15635.802	-10929.425598	3.77
161	-145908.248	-15632.039	-7862.915617	2.40
160	-145908.065	-15629.640	-6142.448520	2.73
159	-145907.855	-15626.916	-6407.035560	4.33
158	-145907.645	-15622.588	-4483.682756	2.32
157	-145907.568	-15620.263	-91722.184336	5.79
232	-145901.773	-15620.287	-269278.127593	11.44
231	-145890.329	-15620.348	-265842.702612	5.58
230	-145884.754	-15620.595	-147630.243345	3.87
229	-145880.878	-15620.540	-101720.956480	2.63
228	-145878.242	-15620.443	-123463.981472	5.28
227	-145872.974	-15620.021	-124491.567370	2.70
226	-145870.272	-15619.903	-65666.072212	1.51
225	-145868.770	-15619.724	-149402.660060	8.06
		倍面積	3910.773419	
		面積	1955.3867095	
		地積	1955.38	
		坪數	591.50	