


屋根土居葺面積

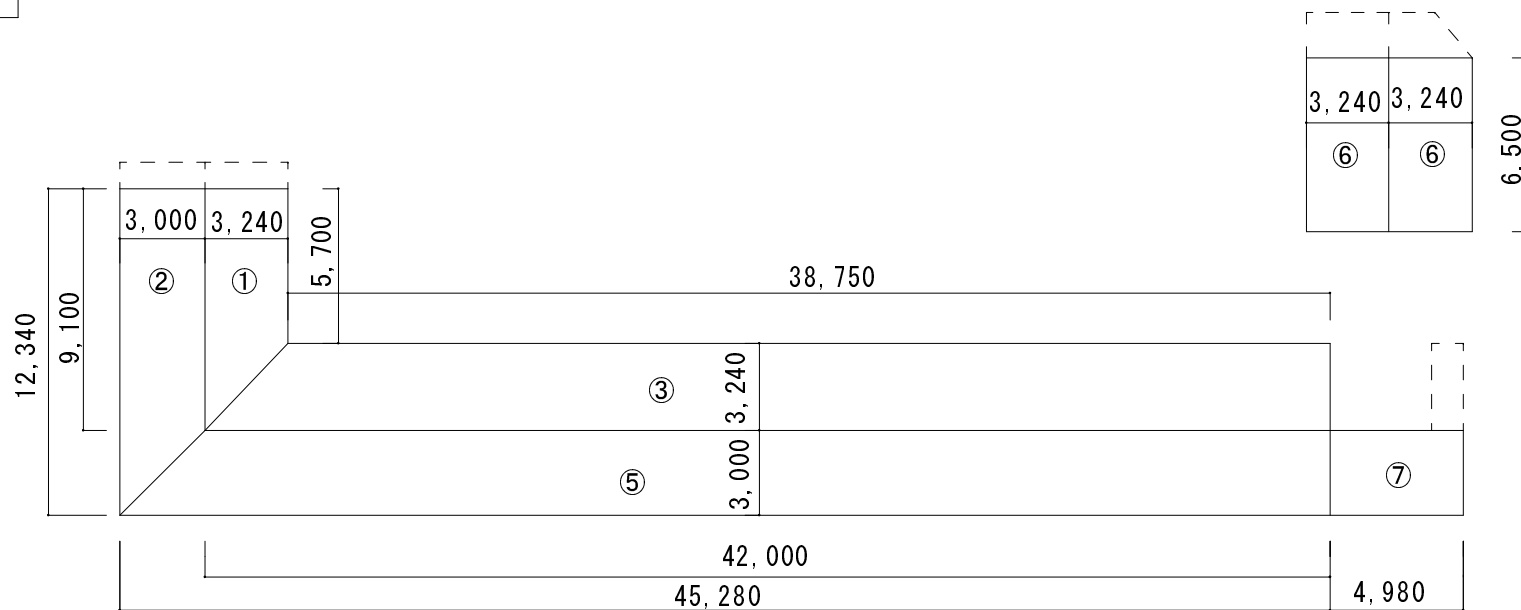

図面単位 (mm)

土居葺面積(単位 m)

- ① $(5,700 + 9,100) \times 3,240 / 2 = 23.97 \text{ m}^2$
- ② $(12,340 + 9,100) \times 3,000 / 2 = 32.16 \text{ m}^2$
- ③ $(38,750 + 42,000) \times 3,240 / 2 = 130.81 \text{ m}^2$
- ④ $(45,280 + 42,000) \times 3,000 / 2 = 130.92 \text{ m}^2$
- ⑤ $6,500 \times 3,240 = 21.06 \text{ m}^2$
- ⑥ $4,980 \times 3,000 = 14.94 \text{ m}^2$

合計 ①+②+③+④+⑤+⑥*2+⑦=374.92 m2