



縦断図(1) V=1:200 H=1:1,000

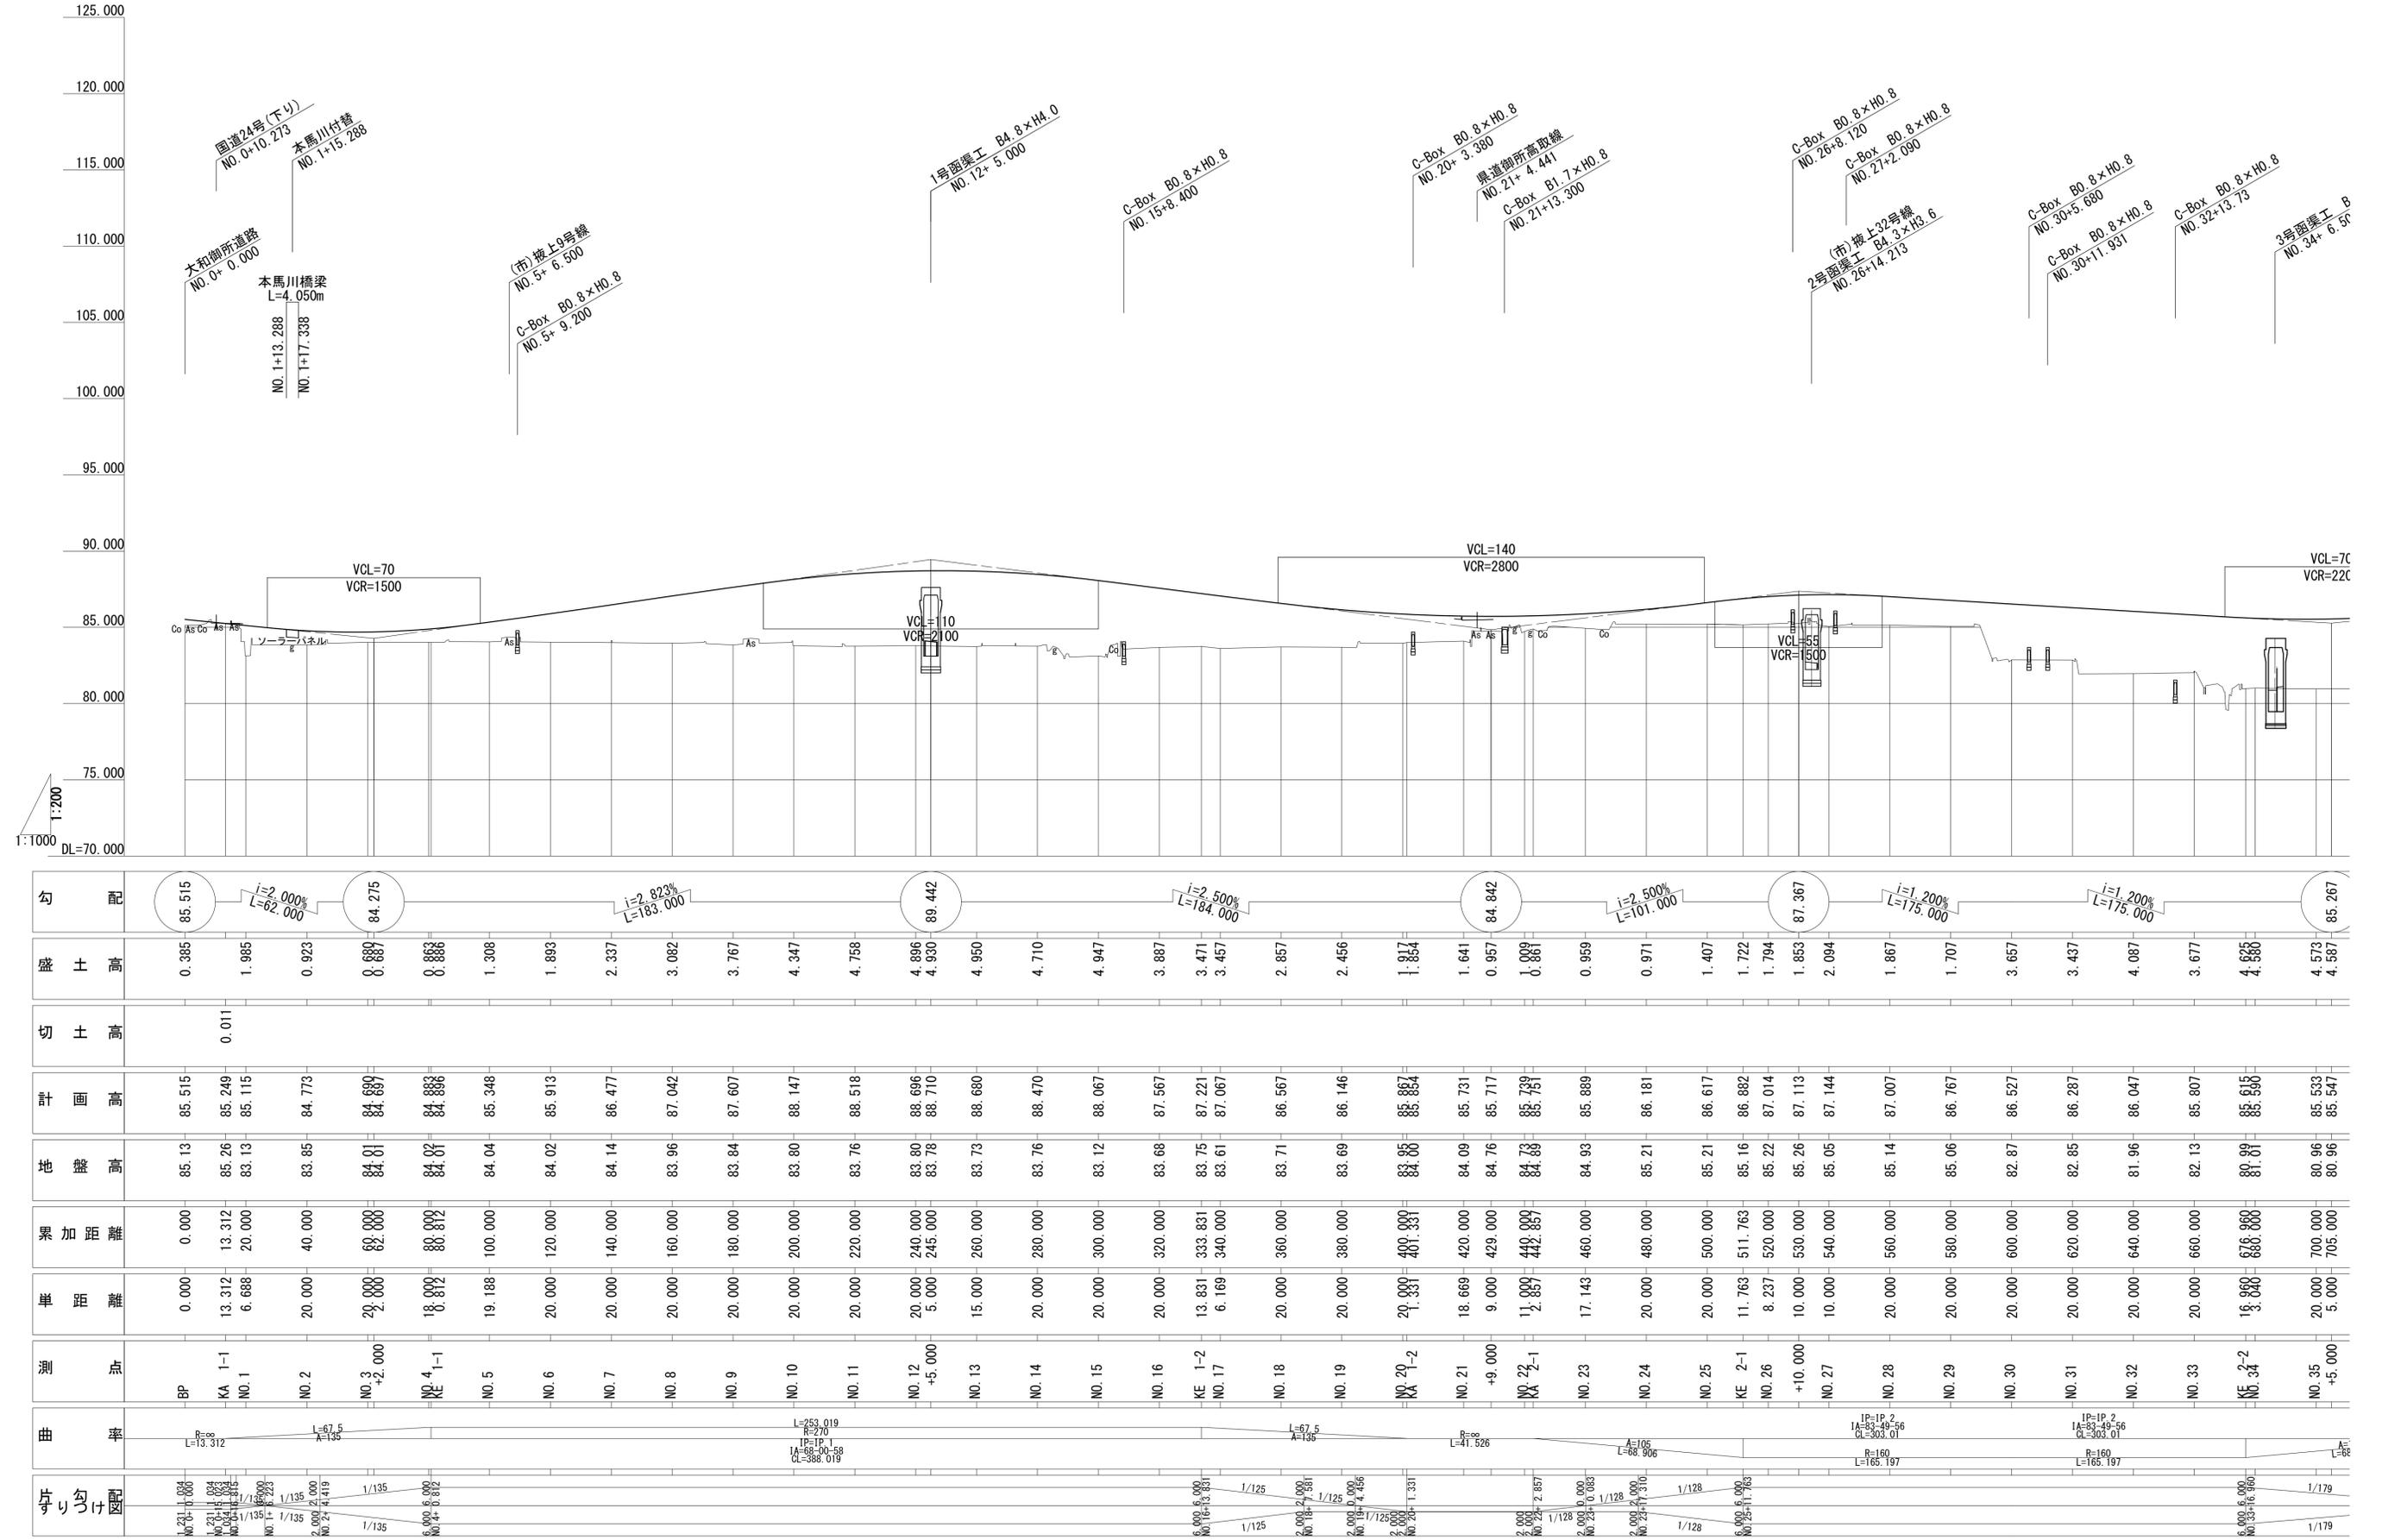


勾配	配	橋上高	切土高	計画高	地盤高	累加距離	単距離	測点	曲率	すりかき
85.515		0.385		85.515	85.13	0.000	0.000	BP		
i=2.000% L=62.000		1.985	0.011	85.249	85.26	13.312	13.312	KA 1-1		
		0.923		85.115	83.13	20.000	6.688	NO. 1		
		0.887		84.773	83.85	40.000	20.000	NO. 2		
		0.887		84.899	84.01	80.000	20.000	NO. 3		
		0.886		84.883	84.02	80.812	0.812	KE 1-1		
		1.308		85.348	84.04	100.000	19.188	NO. 5		
		1.893		85.913	84.02	120.000	20.000	NO. 6		
		2.337		86.477	84.14	140.000	20.000	NO. 7		
		3.082		87.042	83.96	160.000	20.000	NO. 8		
		3.767		87.607	83.84	180.000	20.000	NO. 9		
		4.347		88.147	83.80	200.000	20.000	NO. 10		
		4.758		88.518	83.76	220.000	20.000	NO. 11		
		4.896		88.696	83.80	240.000	20.000	NO. 12		
		4.930		88.710	83.78	245.000	5.000	NO. 12		
		4.950		88.680	83.73	260.000	15.000	NO. 13		
		4.710		88.470	83.76	280.000	20.000	NO. 14		
		4.947		88.067	83.12	300.000	20.000	NO. 15		
		3.887		87.567	83.68	320.000	20.000	NO. 16		
		3.471		87.221	83.75	333.831	13.831	KE 1-2		
		3.457		87.067	83.61	340.000	6.169	NO. 17		
		2.857		86.567	83.71	360.000	20.000	NO. 18		
		2.456		86.146	83.69	380.000	20.000	NO. 19		
		1.854		85.854	83.85	400.000	20.000	NO. 20		
		1.641		85.731	84.09	420.000	18.669	NO. 21		
		0.957		85.717	84.76	429.000	9.000	NO. 21		
		0.869		85.759	84.73	440.000	11.000	NO. 22		
		0.869		85.759	84.69	442.857	2.857	NO. 22		
		0.959		85.889	84.93	460.000	17.143	NO. 23		
		0.971		86.181	85.21	480.000	20.000	NO. 24		
		1.407		86.617	85.21	500.000	20.000	NO. 25		
		1.722		86.882	85.16	511.763	11.763	KE 2-1		
		1.794		87.014	85.22	520.000	8.237	NO. 26		
		1.853		87.113	85.26	530.000	10.000	NO. 27		
		2.094		87.144	85.05	540.000	10.000	NO. 27		
		1.867		87.007	85.14	560.000	20.000	NO. 28		
		1.707		86.767	85.06	580.000	20.000	NO. 29		
		3.657		86.527	82.87	600.000	20.000	NO. 30		
		3.437		86.287	82.85	620.000	20.000	NO. 31		
		4.087		86.047	81.96	640.000	20.000	NO. 32		
		3.677		85.807	82.13	660.000	20.000	NO. 33		
		4.625		85.615	80.99	676.960	16.960	KE 2-2		
		4.587		85.547	81.01	680.000	3.040	NO. 34		
		4.573		85.533	80.96	700.000	20.000	NO. 35		
		4.587		85.547	80.96	705.000	5.000	NO. 35		


縦断図(3) V=1:200
H=1:1,000

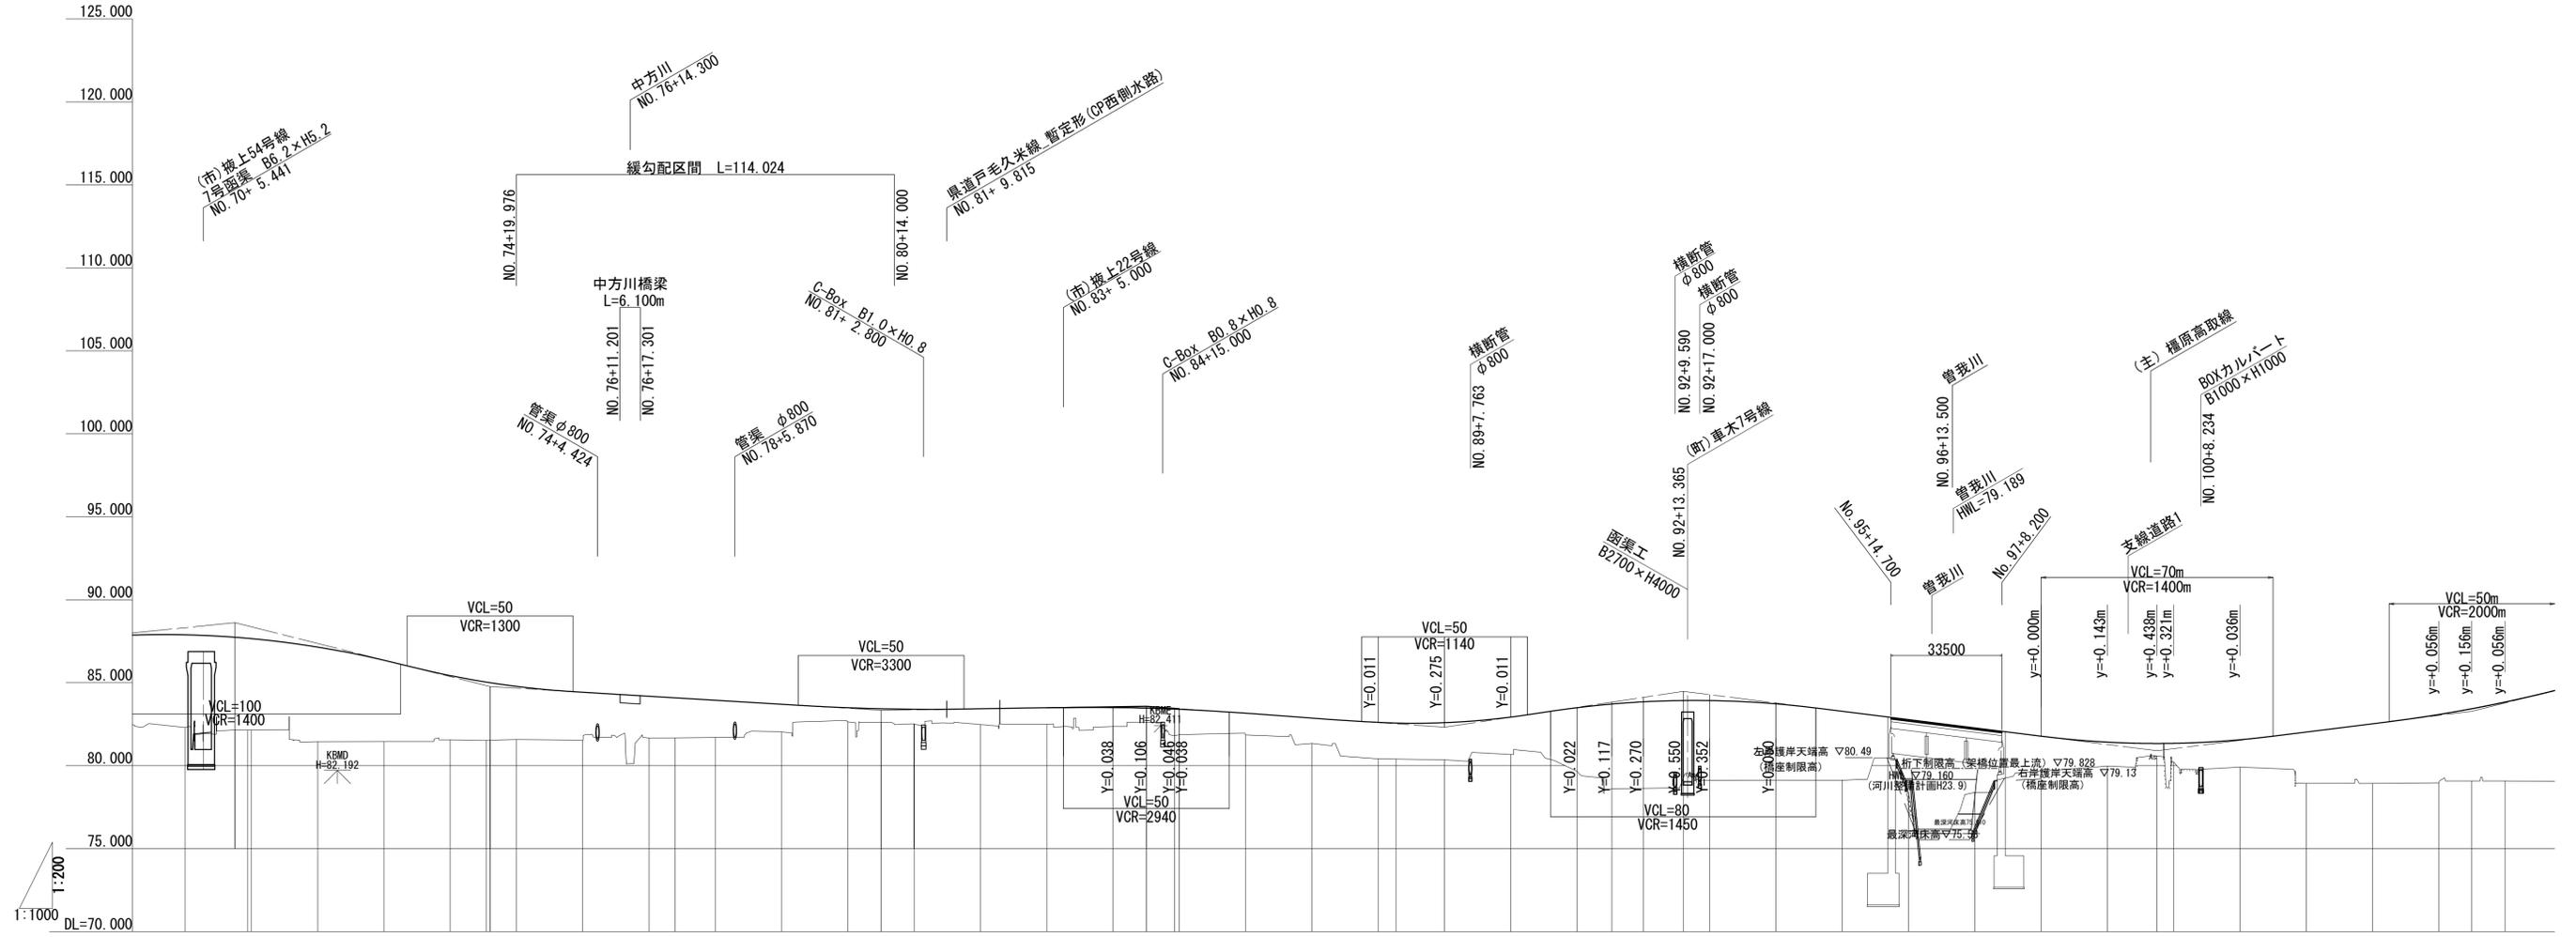

勾配	盛土高	切土高	計画高	地盤高	累加距離	単距離	測点	曲率	すりかき
88.612 $i=5.000\%$ $L=77.000$	5.583		87.883	82.30	1400.000	20.000	NO.70	$R=200.000$ $L=57.019$	2.000 NO.70+15.837
84.762 $i=1.209\%$ $L=118.000$	5.587 5.594 5.563		87.737 87.674 87.653	82.15 82.15	1415.000 1418.837 1420.000	15.000 3.837 1.163	+15.000 KA NO.71	$R=200.000$ $L=57.019$	1/133 NO.70+15.837
83.335 $i=0.300\%$ $L=80.000$	5.703		87.143	81.44	1440.000	20.000	NO.72	$R=200.000$ $L=57.019$	0.000 NO.71+16.837
83.575 $i=1.400\%$ $L=90.000$	4.903		86.353	81.45	1460.000	20.000	NO.73	$R=200.000$ $L=57.019$	1/133
82.315 $i=3.000\%$ $L=72.000$	3.876		85.426	81.55	1480.000	20.000	NO.74	$R=200.000$ $L=57.019$	0.000 NO.74+16.837
84.475 $i=2.500\%$ $L=95.000m$	3.516 3.469 3.195		85.036 85.036 84.775	81.53 81.53 81.58	1490.837 1492.866 1500.000	10.837 1.833 8.000	KE 5-1 NO.75	$R=200.000$ $L=57.019$	1/133 NO.74+16.837
82.315 $i=1.400\%$ $L=90.000$	2.893		84.423	81.53	1520.000	20.000	NO.76	$R=200.000$ $L=57.019$	0.000 NO.75+17.837
83.315 $i=3.000\%$ $L=72.000$	2.522		84.182	81.66	1540.000	20.000	NO.77	$R=200.000$ $L=57.019$	0.000 NO.76+18.837
82.315 $i=1.400\%$ $L=90.000$	2.417		84.087	81.67	1547.856	7.856	KE 5-2 NO.78	$R=200.000$ $L=57.019$	1/133 NO.77+17.836
82.315 $i=1.400\%$ $L=90.000$	2.240		83.940	81.70	1560.000	20.000	NO.79	$R=200.000$ $L=57.019$	0.000 NO.78+18.837
82.315 $i=1.400\%$ $L=90.000$	1.658		83.698	82.04	1580.000	20.000	NO.80	$R=200.000$ $L=57.019$	0.000 NO.79+19.837
82.315 $i=1.400\%$ $L=90.000$	0.850		83.490	82.64	1600.000	20.000	NO.81	$R=200.000$ $L=57.019$	0.000 NO.80+20.837
82.315 $i=1.400\%$ $L=90.000$	0.829		83.429	82.60	1610.000	10.000	+10.000 KA NO.81	$R=200.000$ $L=57.019$	1/133 NO.81+19.836
82.315 $i=1.400\%$ $L=90.000$	0.879		83.398	82.52	1618.856	8.856	KE 5-2 NO.82	$R=200.000$ $L=57.019$	1/133 NO.81+19.836
82.315 $i=1.400\%$ $L=90.000$	0.899		83.397	82.52	1620.000	0.000	NO.83	$R=200.000$ $L=57.019$	0.000 NO.82+20.837
82.315 $i=1.400\%$ $L=90.000$	0.945		83.425	82.48	1640.000	20.000	NO.84	$R=200.000$ $L=57.019$	0.000 NO.83+21.837
82.315 $i=1.400\%$ $L=90.000$	0.995		83.485	82.49	1660.000	20.000	NO.85	$R=200.000$ $L=57.019$	0.000 NO.84+22.837
82.315 $i=1.400\%$ $L=90.000$	1.147		83.507	82.36	1680.000	20.000	NO.86	$R=200.000$ $L=57.019$	0.000 NO.85+23.837
82.315 $i=1.400\%$ $L=90.000$	0.859		83.469	82.61	1690.000	10.000	+10.000 BC NO.86	$R=200.000$ $L=57.019$	1/148 NO.85+23.836
82.315 $i=1.400\%$ $L=90.000$	1.999		83.409	81.80	1698.540	8.540	NO.87	$R=200.000$ $L=57.019$	1/148 NO.86+24.836
82.315 $i=1.400\%$ $L=90.000$	1.929		83.397	81.87	1700.000	0.000	NO.88	$R=200.000$ $L=57.019$	1/148 NO.87+25.836
82.315 $i=1.400\%$ $L=90.000$	0.955		83.155	81.85	1720.000	20.000	NO.89	$R=200.000$ $L=57.019$	1/148 NO.88+26.836
82.315 $i=1.400\%$ $L=90.000$	0.995		83.485	82.49	1660.000	20.000	NO.90	$R=200.000$ $L=57.019$	1/148 NO.89+27.836
82.315 $i=1.400\%$ $L=90.000$	1.147		83.507	82.36	1680.000	20.000	NO.91	$R=200.000$ $L=57.019$	1/148 NO.90+28.836
82.315 $i=1.400\%$ $L=90.000$	0.859		83.469	82.61	1690.000	10.000	+10.000 NO.91	$R=200.000$ $L=57.019$	1/148 NO.91+29.836
82.315 $i=1.400\%$ $L=90.000$	1.999		83.409	81.80	1698.540	8.540	NO.92	$R=200.000$ $L=57.019$	1/148 NO.92+30.836
82.315 $i=1.400\%$ $L=90.000$	1.929		83.397	81.87	1700.000	0.000	NO.93	$R=200.000$ $L=57.019$	1/148 NO.93+31.836
82.315 $i=1.400\%$ $L=90.000$	0.955		83.155	81.85	1720.000	20.000	NO.94	$R=200.000$ $L=57.019$	1/148 NO.94+32.836
82.315 $i=1.400\%$ $L=90.000$	0.995		83.485	82.49	1660.000	20.000	NO.95	$R=200.000$ $L=57.019$	1/148 NO.95+33.836
82.315 $i=1.400\%$ $L=90.000$	1.147		83.507	82.36	1680.000	20.000	NO.96	$R=200.000$ $L=57.019$	1/148 NO.96+34.836
82.315 $i=1.400\%$ $L=90.000$	0.859		83.469	82.61	1690.000	10.000	+10.000 NO.97	$R=200.000$ $L=57.019$	1/148 NO.97+35.836
82.315 $i=1.400\%$ $L=90.000$	1.999		83.409	81.80	1698.540	8.540	NO.98	$R=200.000$ $L=57.019$	1/148 NO.98+36.836
82.315 $i=1.400\%$ $L=90.000$	1.929		83.397	81.87	1700.000	0.000	NO.99	$R=200.000$ $L=57.019$	1/148 NO.99+37.836
82.315 $i=1.400\%$ $L=90.000$	0.955		83.155	81.85	1720.000	20.000	NO.100	$R=200.000$ $L=57.019$	1/148 NO.100+38.836
82.315 $i=1.400\%$ $L=90.000$	0.995		83.485	82.49	1660.000	20.000	NO.101	$R=200.000$ $L=57.019$	1/148 NO.101+39.836
82.315 $i=1.400\%$ $L=90.000$	1.147		83.507	82.36	1680.000	20.000	NO.102	$R=200.000$ $L=57.019$	1/148 NO.102+40.836
82.315 $i=1.400\%$ $L=90.000$	0.859		83.469	82.61	1690.000	10.000	+10.000 NO.103	$R=200.000$ $L=57.019$	1/148 NO.103+41.836
82.315 $i=1.400\%$ $L=90.000$	1.999		83.409	81.80	1698.540	8.540	NO.104	$R=200.000$ $L=57.019$	1/148 NO.104+42.836
82.315 $i=1.400\%$ $L=90.000$	1.929		83.397	81.87	1700.000	0.000	NO.105	$R=200.000$ $L=57.019$	1/148 NO.105+43.836
82.315 $i=1.400\%$ $L=90.000$	0.955		83.155	81.85	1720.000	20.000	NO.106	$R=200.000$ $L=57.019$	1/148 NO.106+44.836

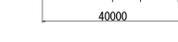


縦断図(4) V=1:200
H=1:1,000

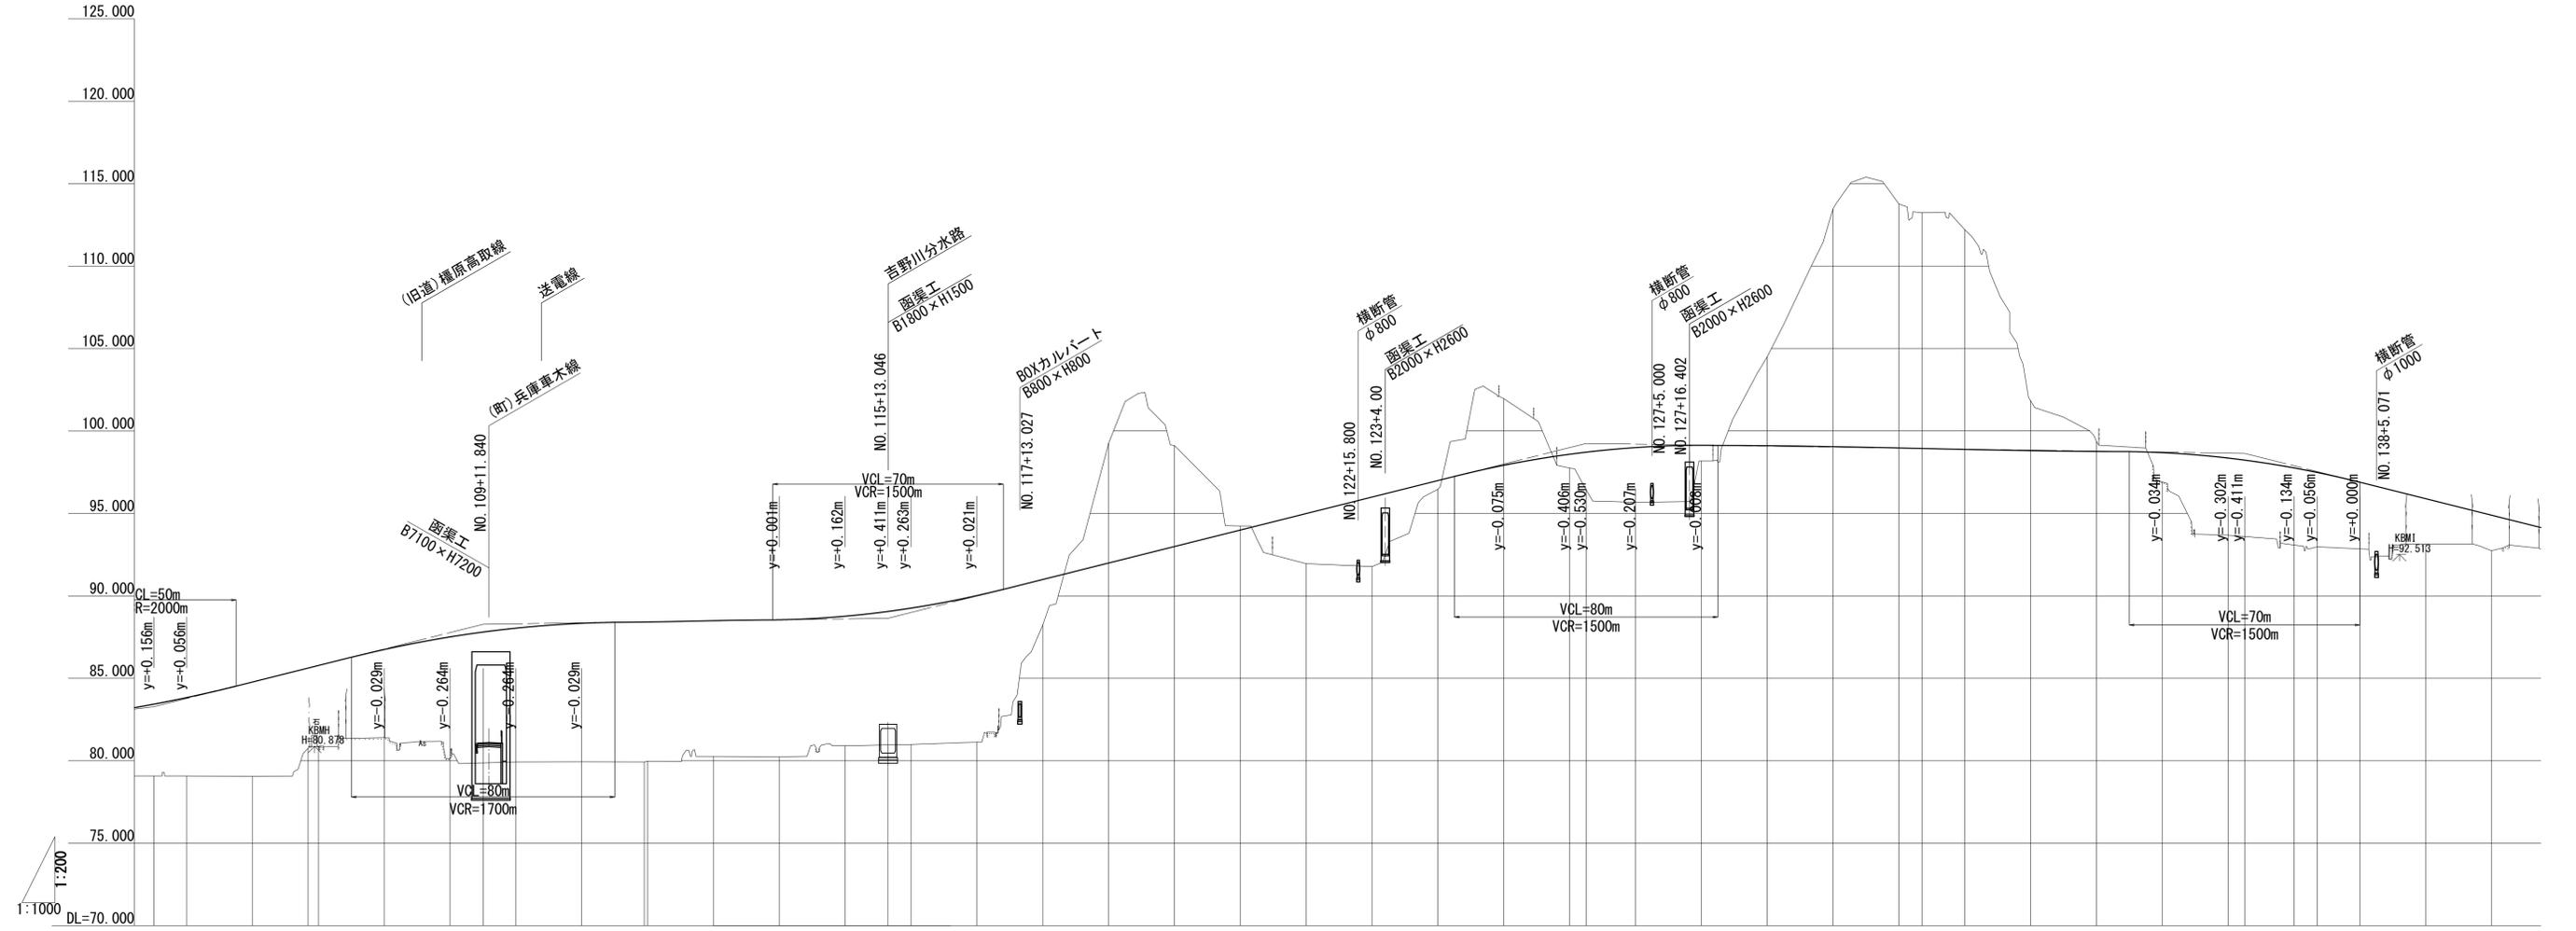

勾配	配	盛土高	切土高	計画高	地盤高	累加距離	基準距離	測点	曲率	すり上げ
	83.275	4.35		83.431	79.08	2090.000	10.000	+10.000		
$i=5.000\%$ $L=100.000m$		4.75		83.831	79.08	2100.000	10.000	NO.105		
		5.73		84.775	79.05	2120.000	20.000	NO.106		
	88.275	4.85		85.619	80.77	2136.880	16.880	KE7-1 NO.107		
		5.35		86.746	80.84	2146.000	10.000	NO.108		
		7.39		87.511	81.40	2160.000	20.000	NO.109		
		7.94		87.805	80.12	2180.000	20.000	NO.110		
		8.11		88.041	79.87	2190.000	10.000	NO.111		
		8.40		88.336	79.93	2200.000	10.000	NO.112		
$i=0.300\%$ $L=123.000m$		8.46		88.422	79.97	2238.965	18.965	KE7-1 NO.113		
		8.23		88.485	80.26	2260.000	20.000	NO.114		
		8.32		88.546	80.23	2280.000	20.000	NO.115		
		7.86		88.767	80.91	2300.000	20.000	NO.116		
	88.644	8.10		89.055	80.96	2313.000	13.000	NO.117		
$i=5.000\%$ $L=212.000m$		8.27		89.257	80.99	2320.000	7.000	NO.118		
		8.89		90.015	81.13	2340.000	20.000	NO.119		
		2.74		90.994	88.25	2360.000	20.000	NO.120		
		3.04		91.994	89.27	2380.000	20.000	NO.121		
		4.21		92.994	89.11	2400.000	20.000	NO.122		
		0.53		93.994	94.24	2420.000	20.000	NO.123		
		0.84		94.994	91.95	2440.000	20.000	NO.124		
		2.27		95.994	91.78	2460.000	20.000	NO.125		
		3.31		96.994	96.46	2480.000	20.000	NO.126		
		0.95		97.919	101.96	2500.000	20.000	NO.127		
		0.84		98.588	97.75	2520.000	20.000	NO.128		
		2.27		98.714	96.44	2525.000	5.000	NO.129		
		3.31		98.992	95.68	2540.000	15.000	NO.130		
		0.95		99.131	98.18	2560.000	20.000	NO.131		
		5.42		99.079	104.50	2580.000	20.000	NO.132		
		14.46		99.019	113.48	2600.000	20.000	NO.133		
		14.81		98.959	113.77	2620.000	20.000	NO.134		
		14.30		98.938	113.24	2627.091	7.091	NO.135		
		13.31		98.899	112.21	2640.000	12.909	NO.136		
		3.00		98.839	101.84	2660.000	20.000	NO.137		
		0.59		98.779	99.37	2680.000	20.000	NO.138		
		1.78		98.685	96.91	2700.000	20.000	NO.139		
		4.68		98.357	93.68	2720.000	20.000	NO.140		
		4.63		98.233	93.60	2725.000	5.000	NO.141		
		4.67		97.760	93.09	2740.000	15.000	NO.142		
		4.50		97.483	92.98	2747.091	7.091	NO.143		
		4.04		96.894	92.85	2760.000	12.909	NO.144		
		2.75		95.894	93.14	2780.000	20.000	NO.145		
		2.15		94.894	92.74	2800.000	20.000	NO.146		

縦断図(5) V=1:200
H=1:1,000

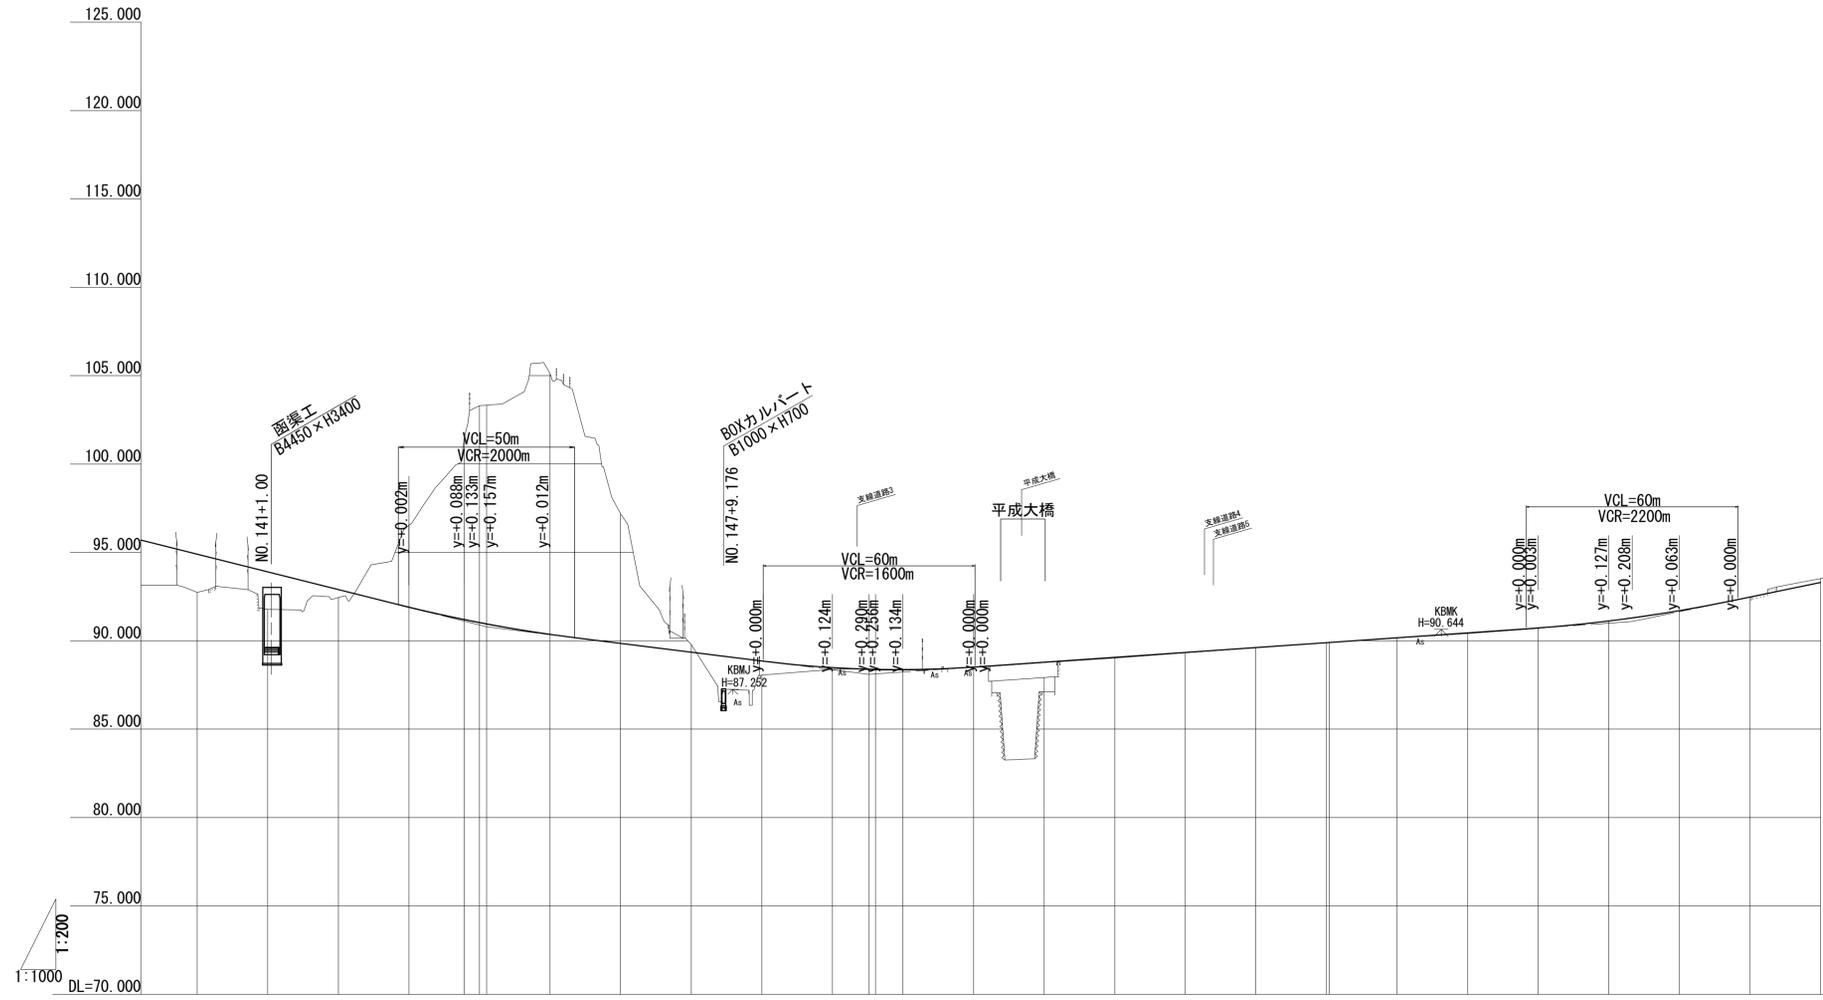

勾配	盛土高	切土高	計画高	地盤高	累加距離	単距離	測点	曲率	すりかけ
$i=5.000\%$ $L=157.000m$	2.15		94.894	92.74	20.000	20.000	NO. 140	A=300.000 L1=128.571	2.303%
	2.12		93.894	91.77	20.000	20.000	NO. 141		2.487%
	0.44		92.894	92.45	20.000	20.000	NO. 142		1/1448
		4.63	91.896	96.53	20.000	20.000	NO. 143		2.672%
		19.27	91.199	101.47	15.663	15.663	KEB-1		2.856%
		12.38	91.027	103.30	4.337	4.337	NO. 144		3.000%
		14.76	90.951	103.33	2.000	2.000	NO. 144		
		7.33	90.359	105.12	18.000	18.000	NO. 145		
		0.43	89.850	97.18	20.000	20.000	NO. 146		
			89.353	89.78	20.000	20.000	NO. 147		
	0.80		88.856	88.06	20.000	20.000	NO. 148		
	0.10		88.482	88.38	20.000	20.000	NO. 149		
	0.03		88.416	88.34	10.488	10.488	KEB-2		
	0.03		88.367	88.34	7.801	7.801	NO. 150		
	0.01		88.509	88.50	20.000	20.000	NO. 151		
	0.01		88.784	88.77	20.000	20.000	NO. 152		
	0.04		89.060	89.02	20.000	20.000	NO. 153		
	0.02		89.336	89.32	20.000	20.000	NO. 154		
	0.00		89.612	89.61	20.000	20.000	NO. 155		
	0.00		89.888	89.88	20.000	20.000	NO. 156		
	0.00		90.164	90.16	19.230	19.230	NO. 157		
	0.03		90.440	90.41	20.000	20.000	NO. 158		
	0.02		90.719	90.70	20.000	20.000	NO. 159		
	0.01		91.119	91.11	20.000	20.000	NO. 160		
	0.01	0.01	91.292	91.30	6.624	6.624	+6.624		
	0.00	0.00	91.703	91.70	13.376	13.376	NO. 161		
	0.00	0.00	92.470	92.47	20.000	20.000	NO. 162		
	0.22	0.22	93.301	93.52	20.000	20.000	NO. 163		